
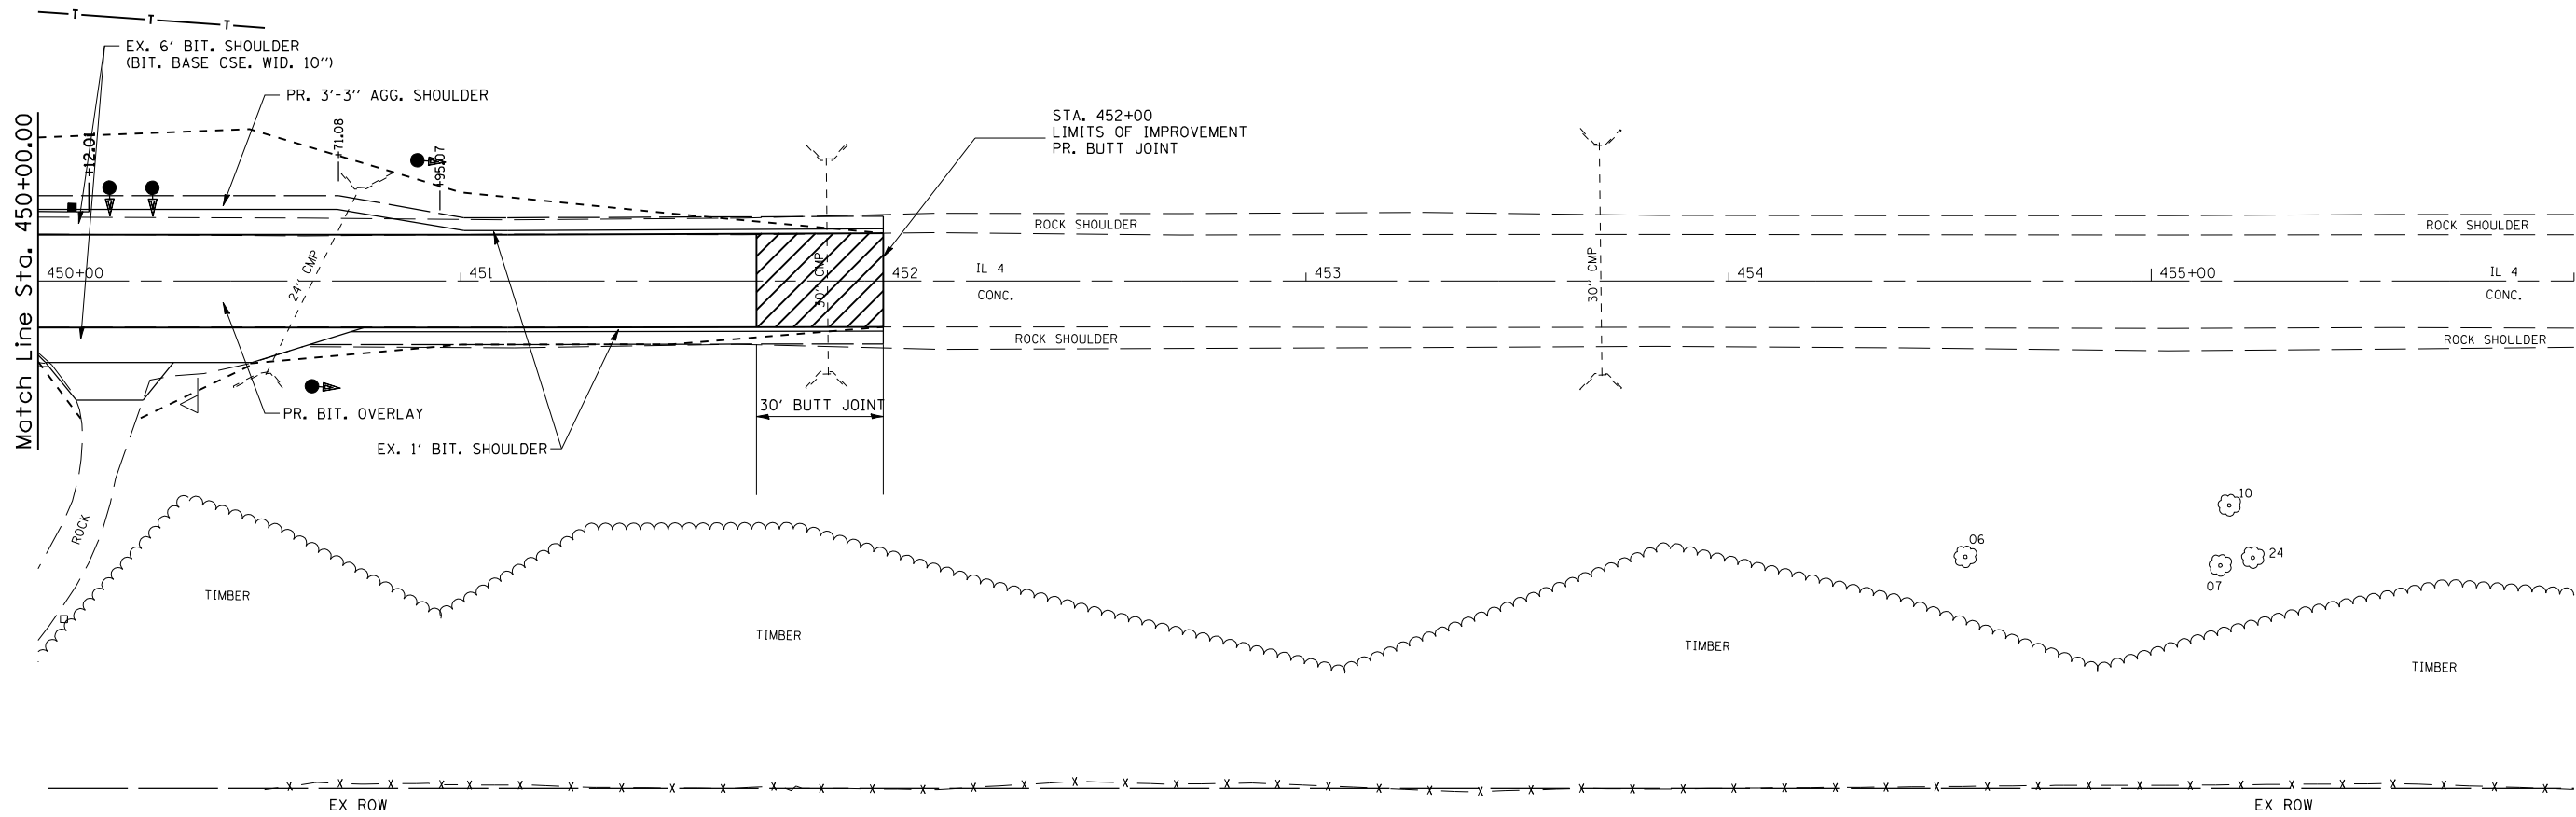
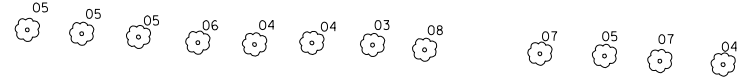


F.A. RTE.	SECTION	COUNTY	TOTAL SHEETS	SHEET NO.
662		MACOUPIN	66	17
STA.		TO STA.		
FED. ROAD DIST. NO.		ILLINOIS	FED. AID PROJECT	
• (V,T) B-2				

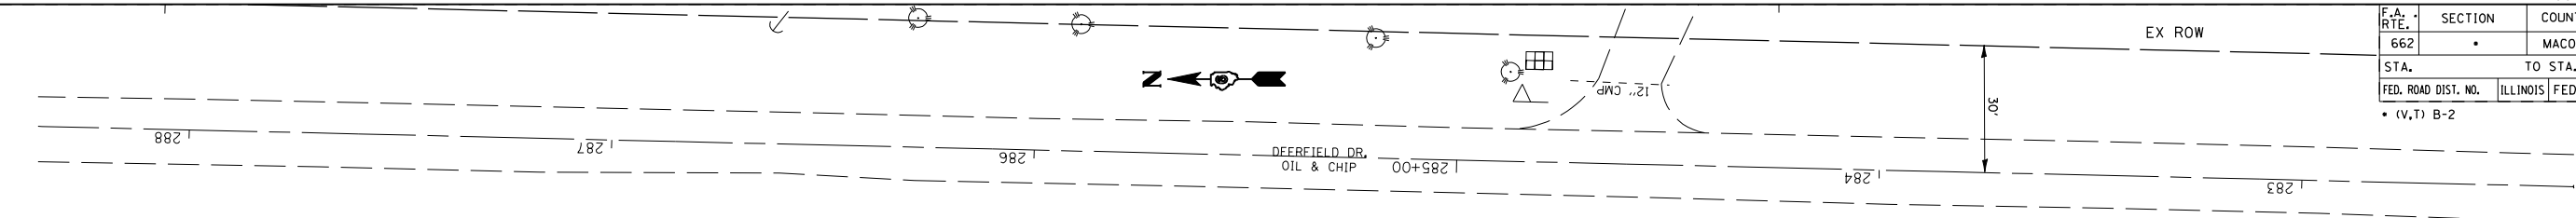

REVISIONS	
NAME	DATE

ILLINOIS DEPARTMENT OF TRANSPORTATION

PLAN VIEW

SCALE: VERT. / HORIZ.

DATE / DRAWN BY / CHECKED BY

PLOT DATE = 1/30/2007
 FILE NAME = c:\projects\652685\shplan.dgn
 PLOT SCALE = 4.23525 / IN.
 USER NAME = laughlin-1