

F.A. RTE.	SECTION	COUNTY	TOTAL SHEETS	SHEET NO.
		HANCOCK	66	58
STA. 448+50.00		TO STA. 448+50.00		
FED. ROAD DIST. NO.	ILLINOIS	FED. AID PROJECT		


BY	DATE

FINAL SURVEY	SURVEYED	PLOTTED	DATE	AREAS CHECKED

BY	DATE

ORIGINAL SURVEY	SURVEYED	PLOTTED	DATE	AREAS CHECKED

PLOT DATE = 2/22/2007
 FILE NAME = I:\6826895\trial\for the\PR\BIBOOK
 PLOT SCALE = 10.5682 / IN.
 USER NAME = laughlin-l

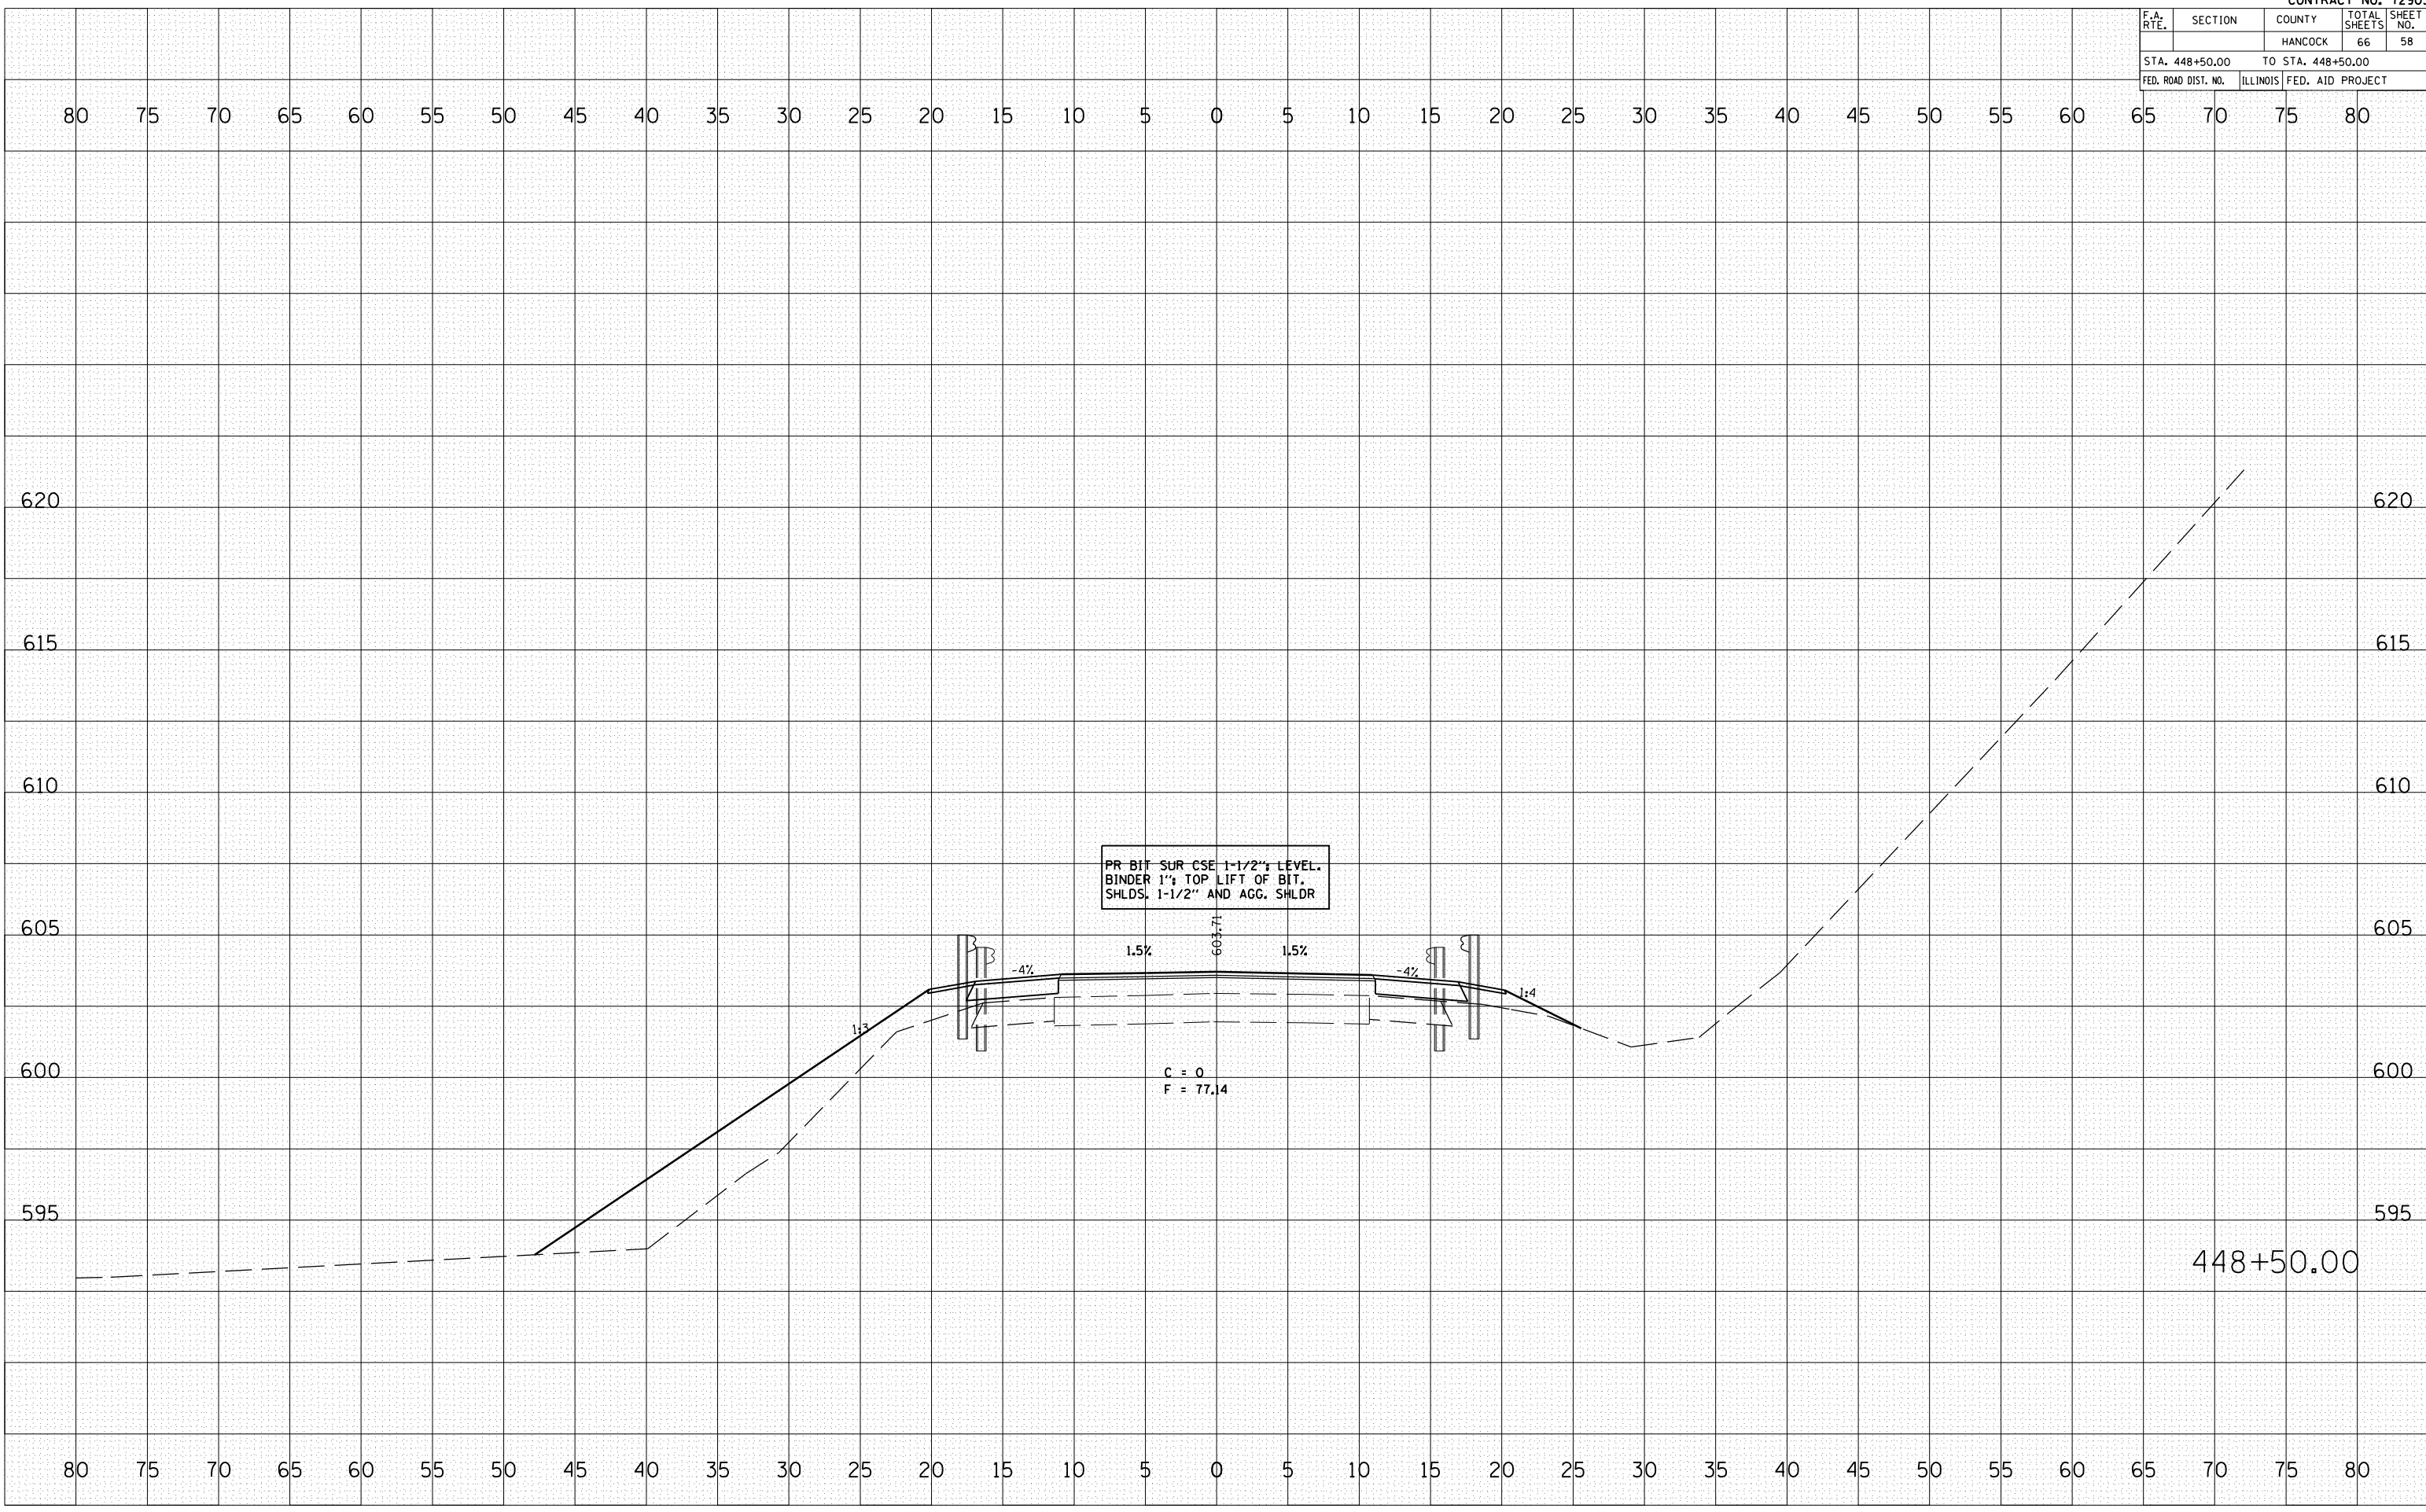

448+50.00