


F.A.P. RTE.	SECTION	COUNTY	TOTAL SHEETS	SHEET NO.
717	101B-1	LOGAN	49	11
STA. 257+60		TO STA.263+60		
FED. ROAD DIST. NO.	ILLINOIS	FED. AID PROJECT		

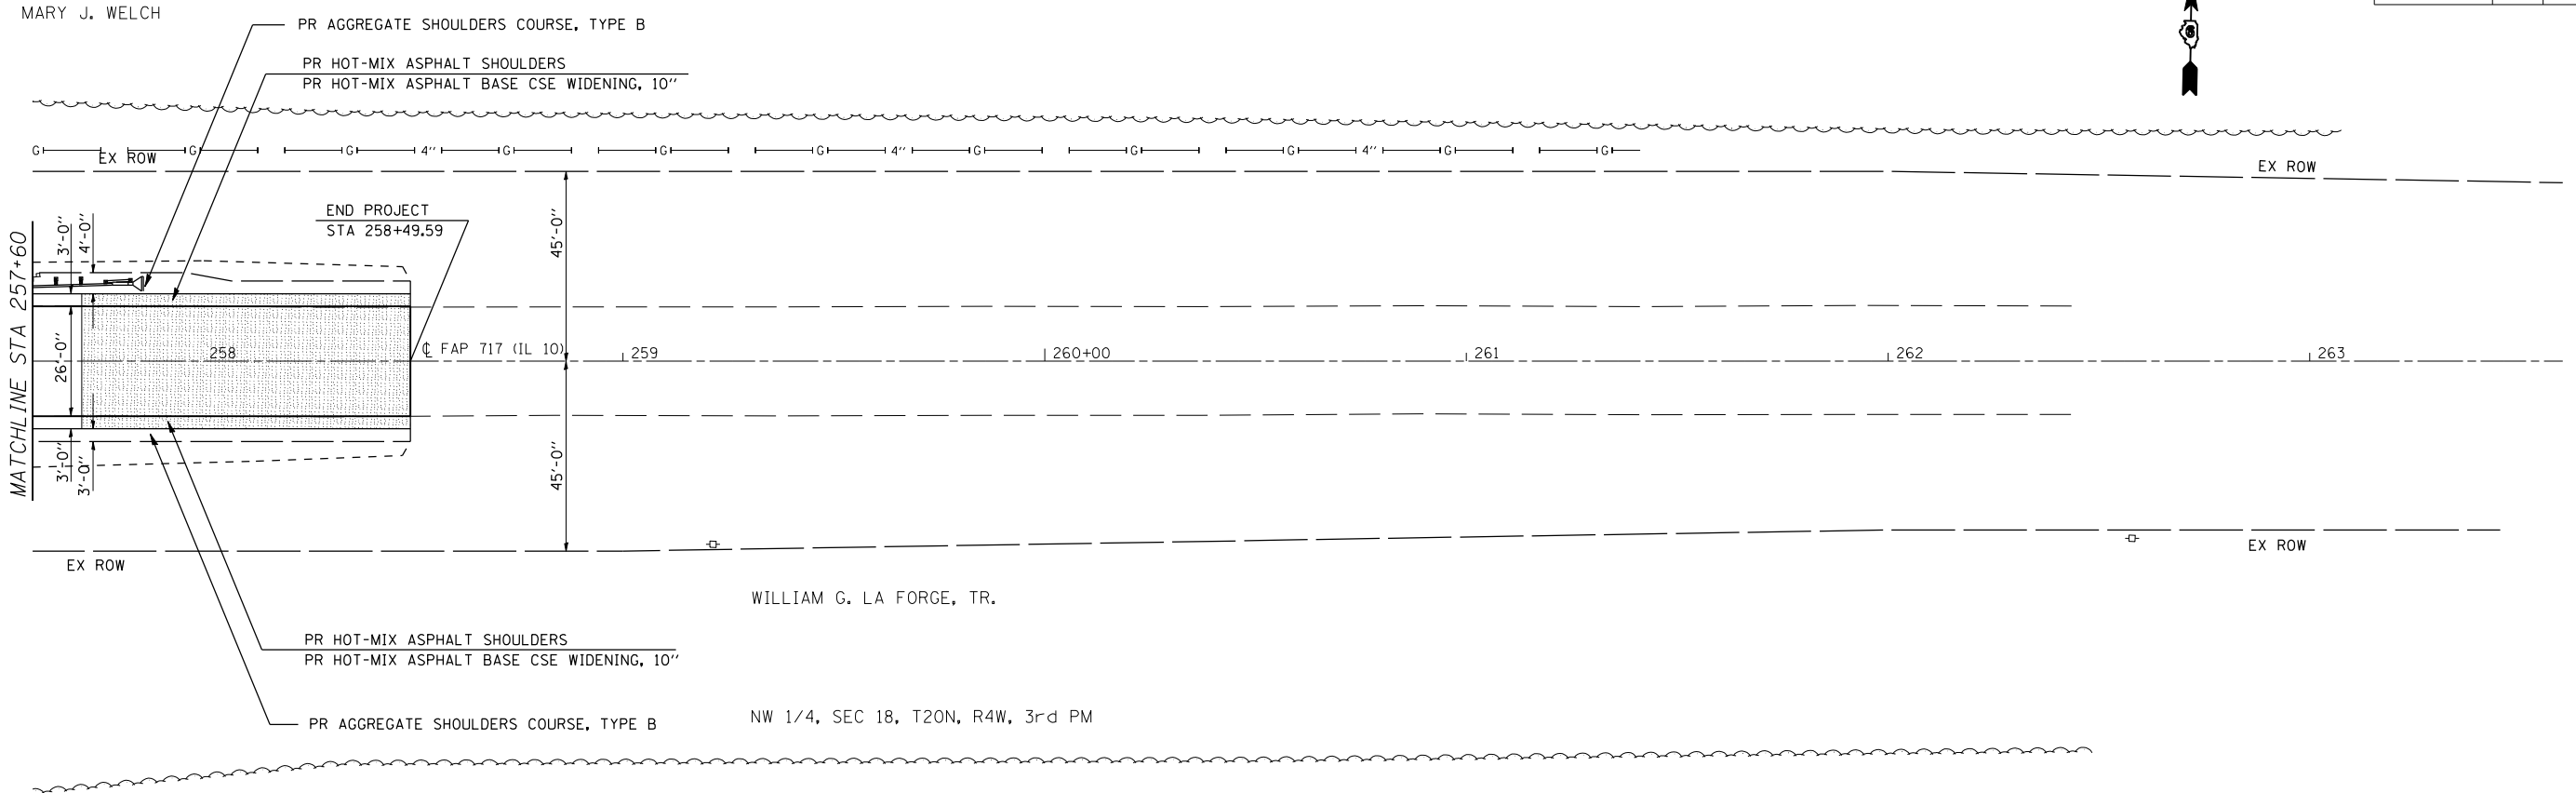

SW 1/4, SEC 7, T20N, R4W, 3rd PM

- HOT-MIX ASPHALT SURFACE REMOVAL - BUTT JOINT



PLAN	SURVEYED	BY	DATE
NOTED			
PLOTTED			
CHECKED			
DATE			

PROFILE	SURVEYED	BY	DATE
NOTED			
PLOTTED			
CHECKED			
DATE			

PLOT DATE = 12/12/2006  
 FILE NAME = c:\projects\6853485\shp&p.dgn  
 PLOT SCALE = 42.3629' / IN.  
 USER NAME = laughlin-1

