



STATE OF ILLINOIS
DEPARTMENT OF TRANSPORTATION

ROUTE NO.	SECTION	COUNTY	TOTAL SHEETS	SHEET NO.	SHEET NO. 7
F.A.P. 717	101B-1	LOGAN	49	23	23 SHEETS
FED. ROAD DIST. NO. 7	ILLINOIS	FED. AID PROJECT			

Contract #72A04

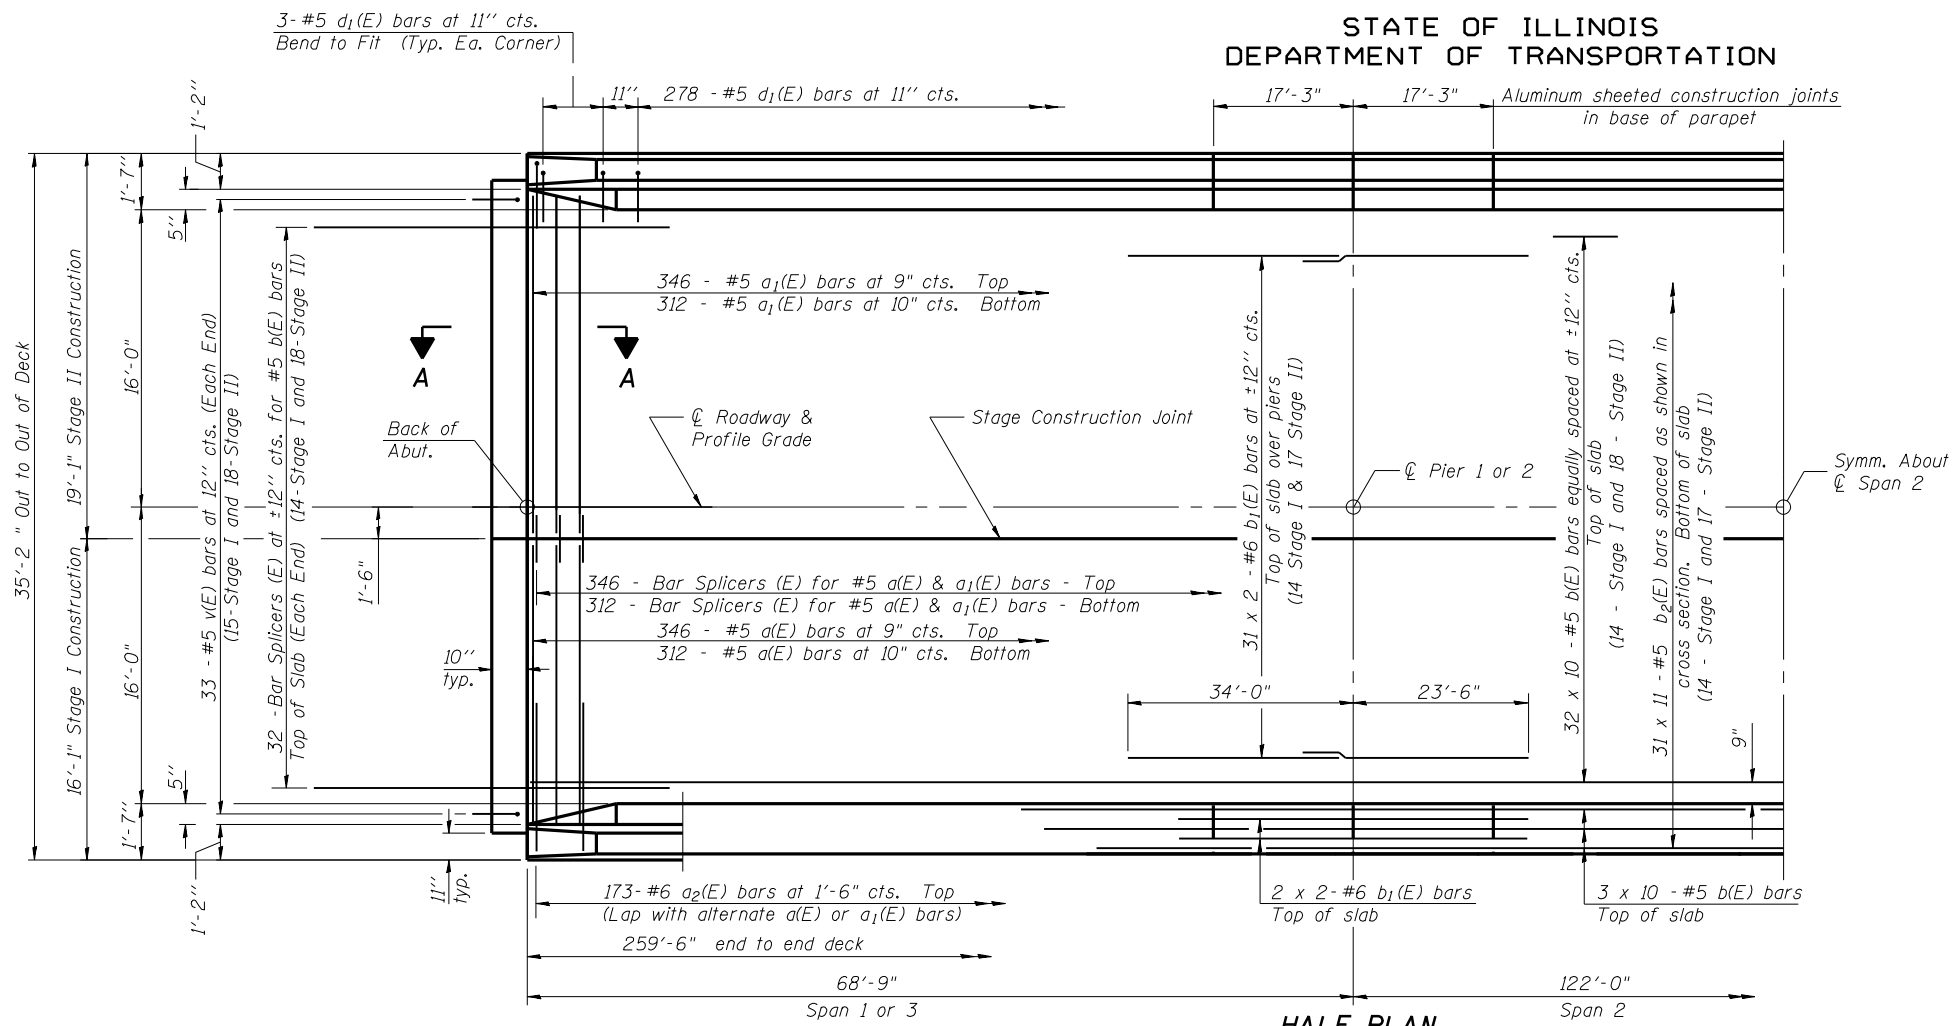

Notes:
 Bars indicated thus 20 x 3-#5 etc. indicates 20 lines of bars with 3 lengths per line.
 See Sheet 9 of 23 for parapet reinforcement and Bill of Material.
 See Sheet 18 of 23 for Bar Splicer details.
 See Sheet 8 of 23 for Section A-A and Abutment Diaphragm details.
 See Sheet 1 of 23 for floor drain spacing.

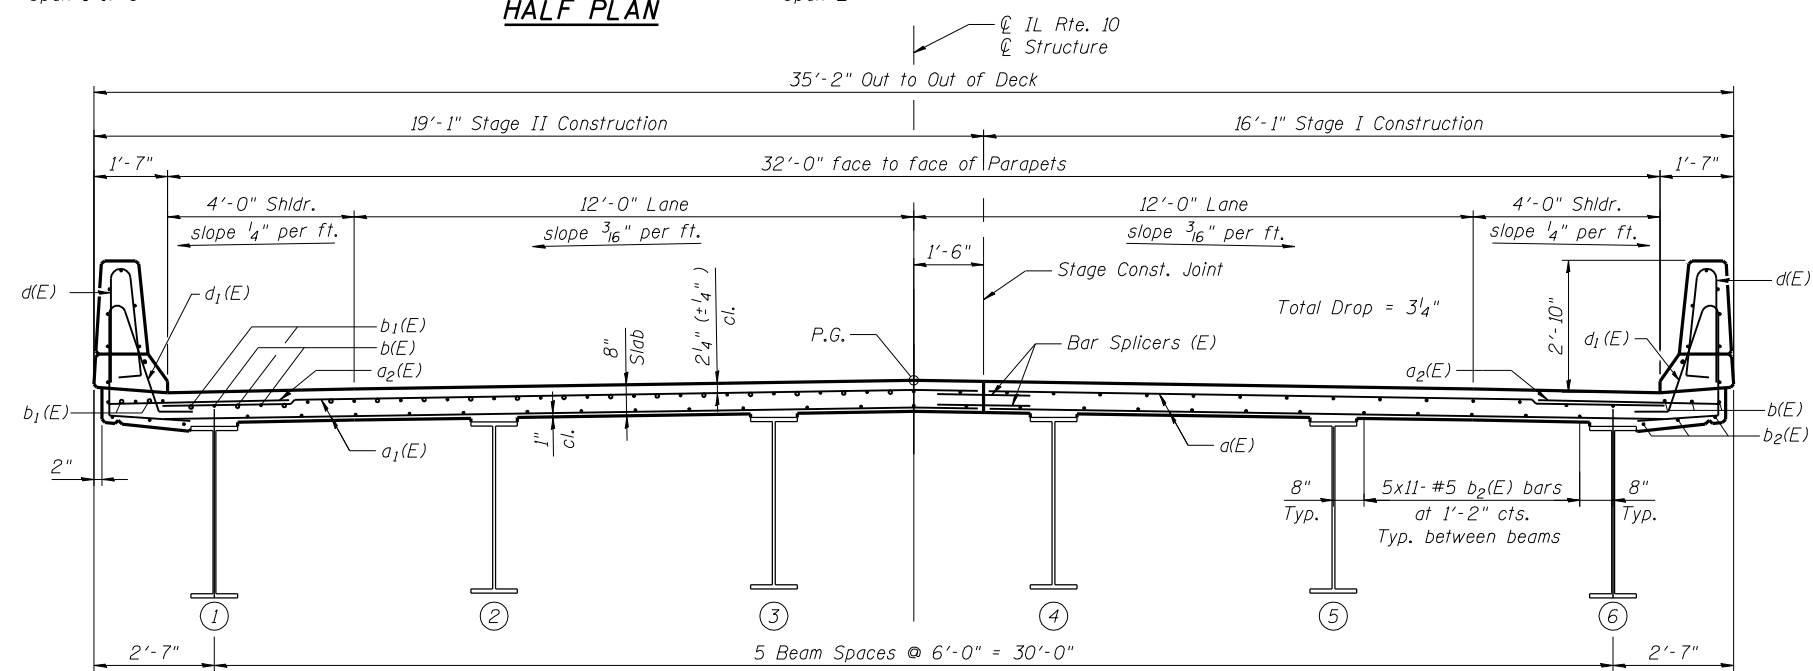

MINIMUM BAR LAP

#5 bar = 1'-8"
 #6 bar = 2'-7"

SUPERSTRUCTURE
IL ROUTE 10 OVER PRAIRIE CREEK
F.A.P. ROUTE 717 - SECTION 101B-1
LOGAN COUNTY
STATION 254+75.91
STRUCTURE NO. 054-0507

DESIGNED D.J.T. & S.D.S.
 CHECKED J.J.P. & S.D.S.
 DRAWN L.M.G. & D.L.H.
 CHECKED D.J.T. & S.D.S.



S-1-0

10-22-04