

F.A.P. RTE.	SECTION	COUNTY	TOTAL SHEETS	SHEET NO.
717	101B-1	LOGAN	49	46
STA. 257+00.00		TO STA. 258+00.00		
FED. ROAD DIST. NO.	ILLINOIS	FED. AID PROJECT		

BY	DATE

NO.	AREAS CHECKED


NO.	AREAS CHECKED

BY	DATE

NO.	AREAS CHECKED

NO.	AREAS CHECKED

PLOT DATE = 12/12/2006
 FILE NAME = 257+00.00
 PLOT SCALE = 10.5582
 USER NAME = laughlinr1

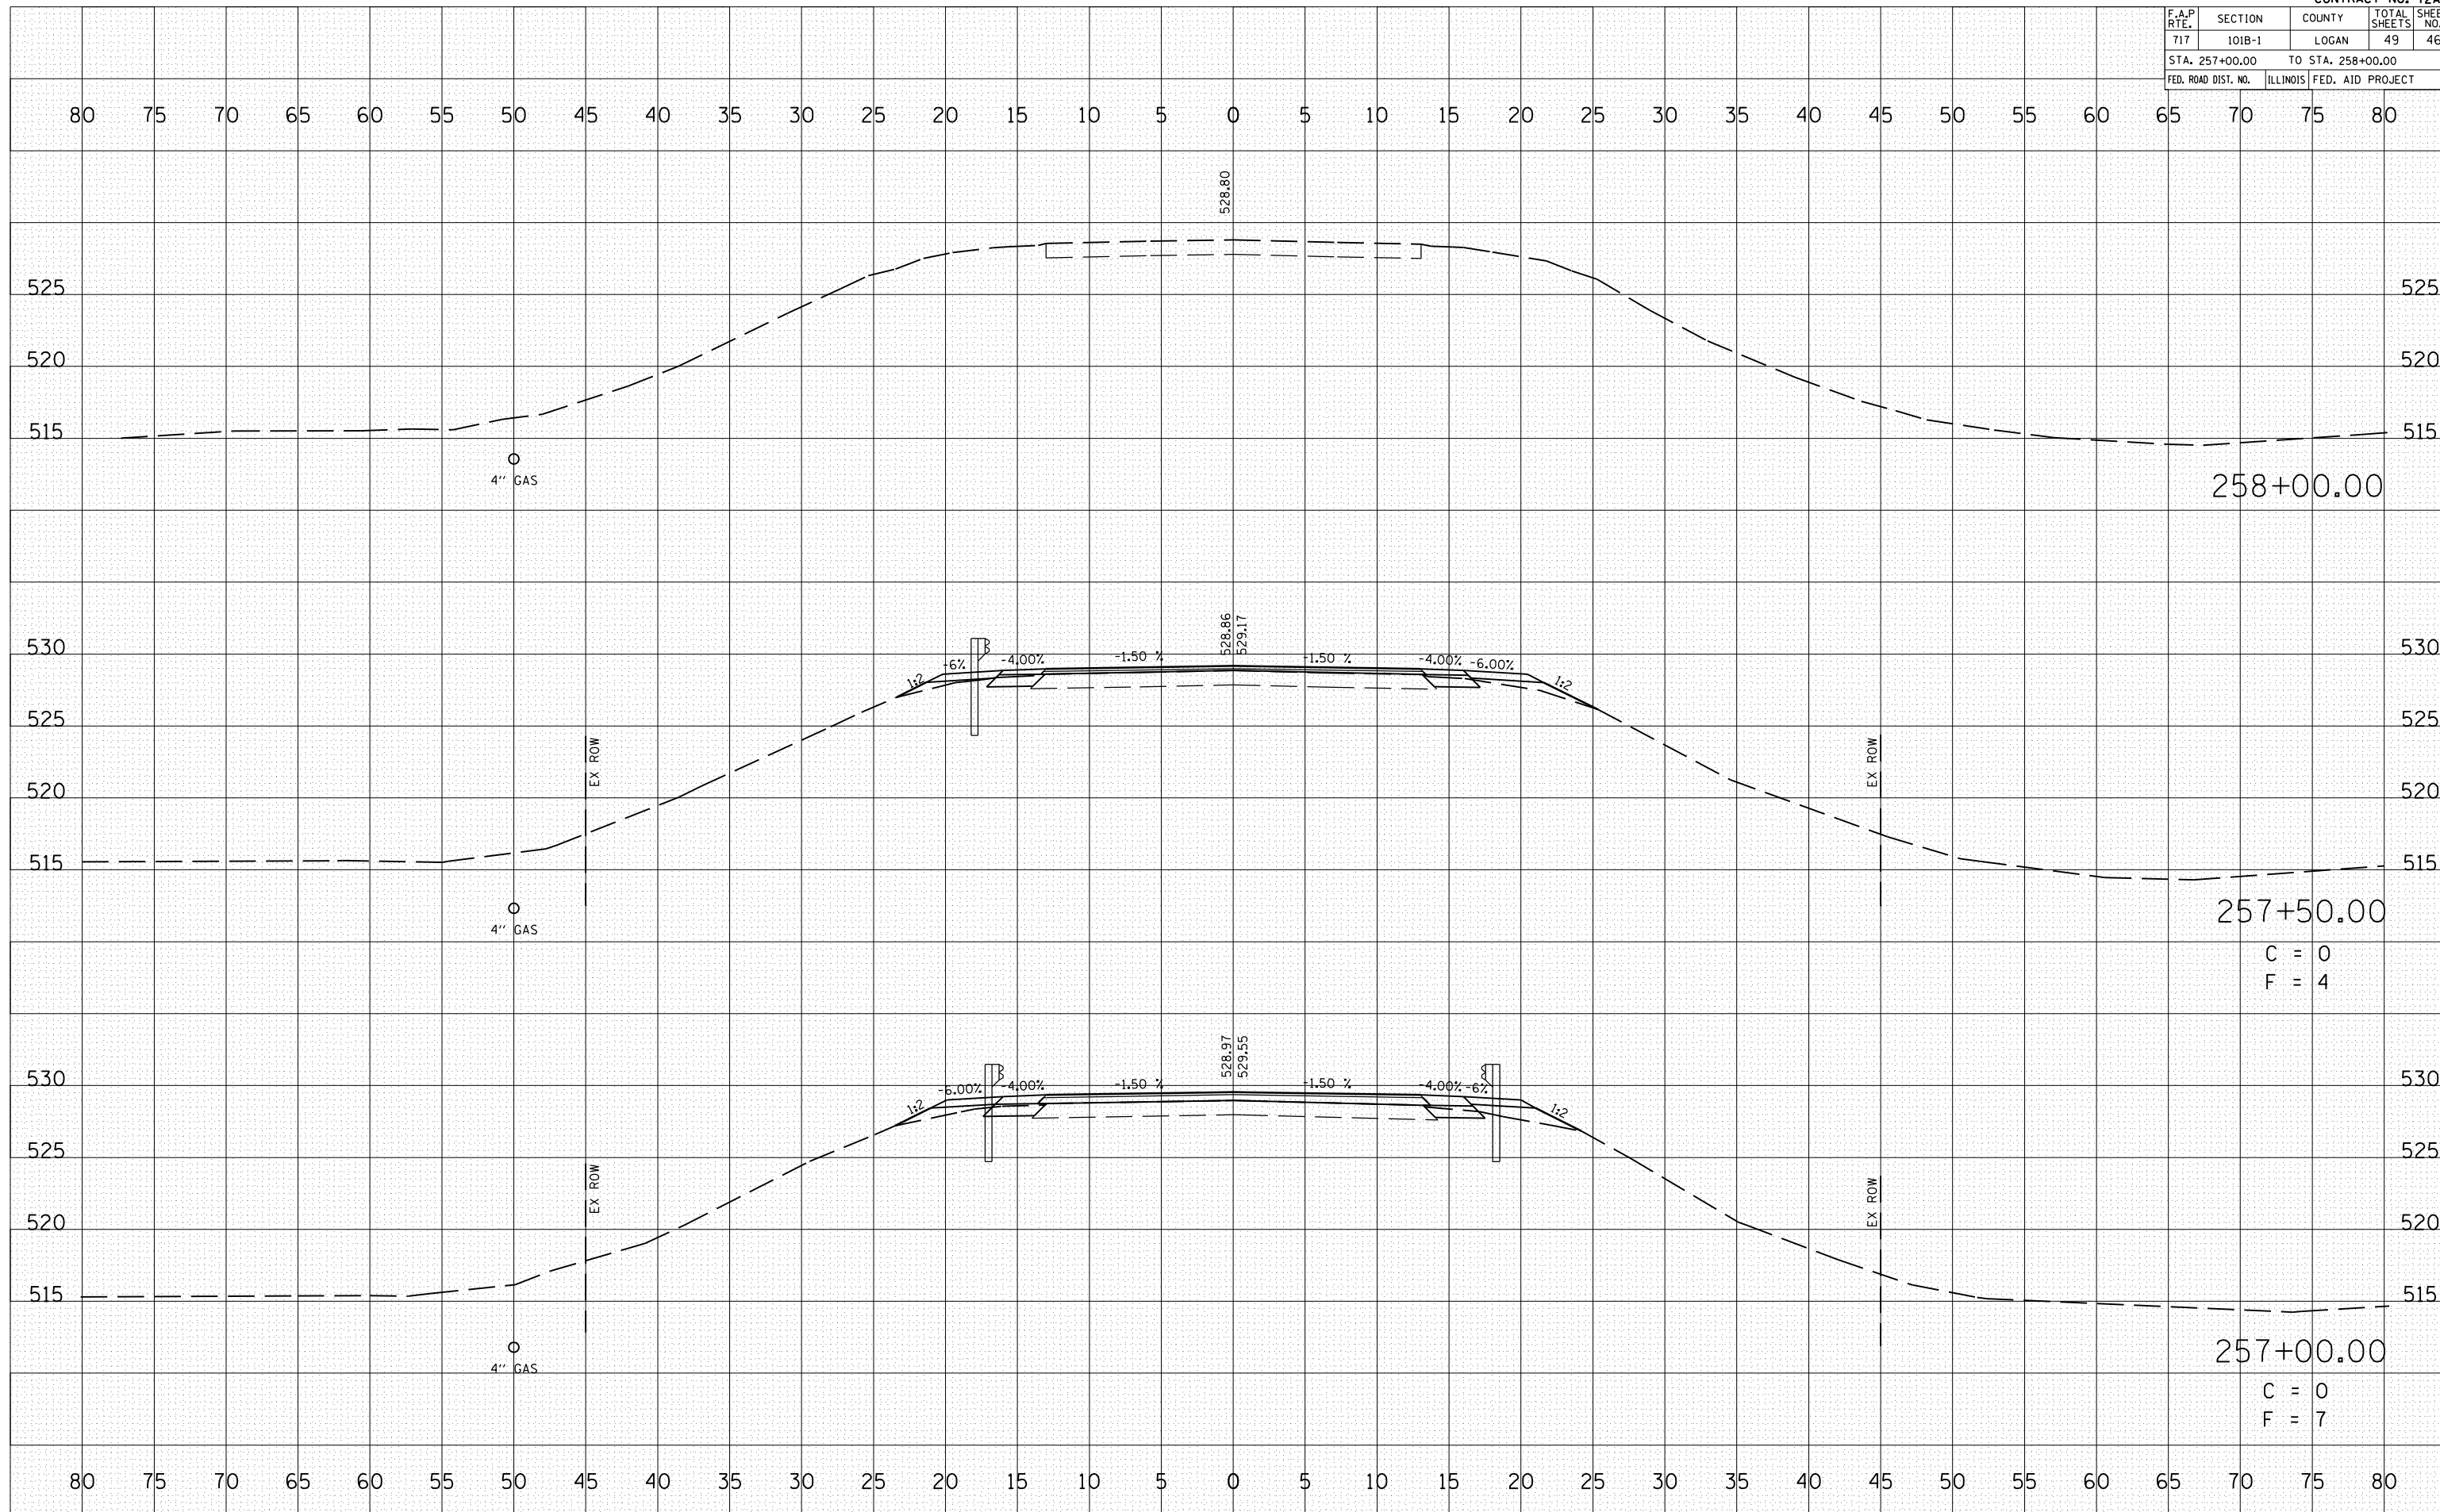

C = 0
 F = 4

C = 0
 F = 7