

F.A.P. RTE.	SECTION	COUNTY	TOTAL SHEETS	SHEET NO.
717	101B-1	LOGAN	49	47
STA. 13+90.29		TO STA. 14+06.06		
FED. ROAD DIST. NO.	ILLINOIS	FED. AID PROJECT		


BY	DATE

FINAL SURVEY	SURVEYED	PLOTTED	DATE	AREAS CHECKED

BY	DATE

ORIGINAL SURVEY	SURVEYED	PLOTTED	DATE	AREAS CHECKED

PLOT DATE = 12/12/2006
 FILE NAME = 211765\14081\14081.dwg
 PLOT SCALE = 211765 / IN.
 USER NAME = laughlin-1

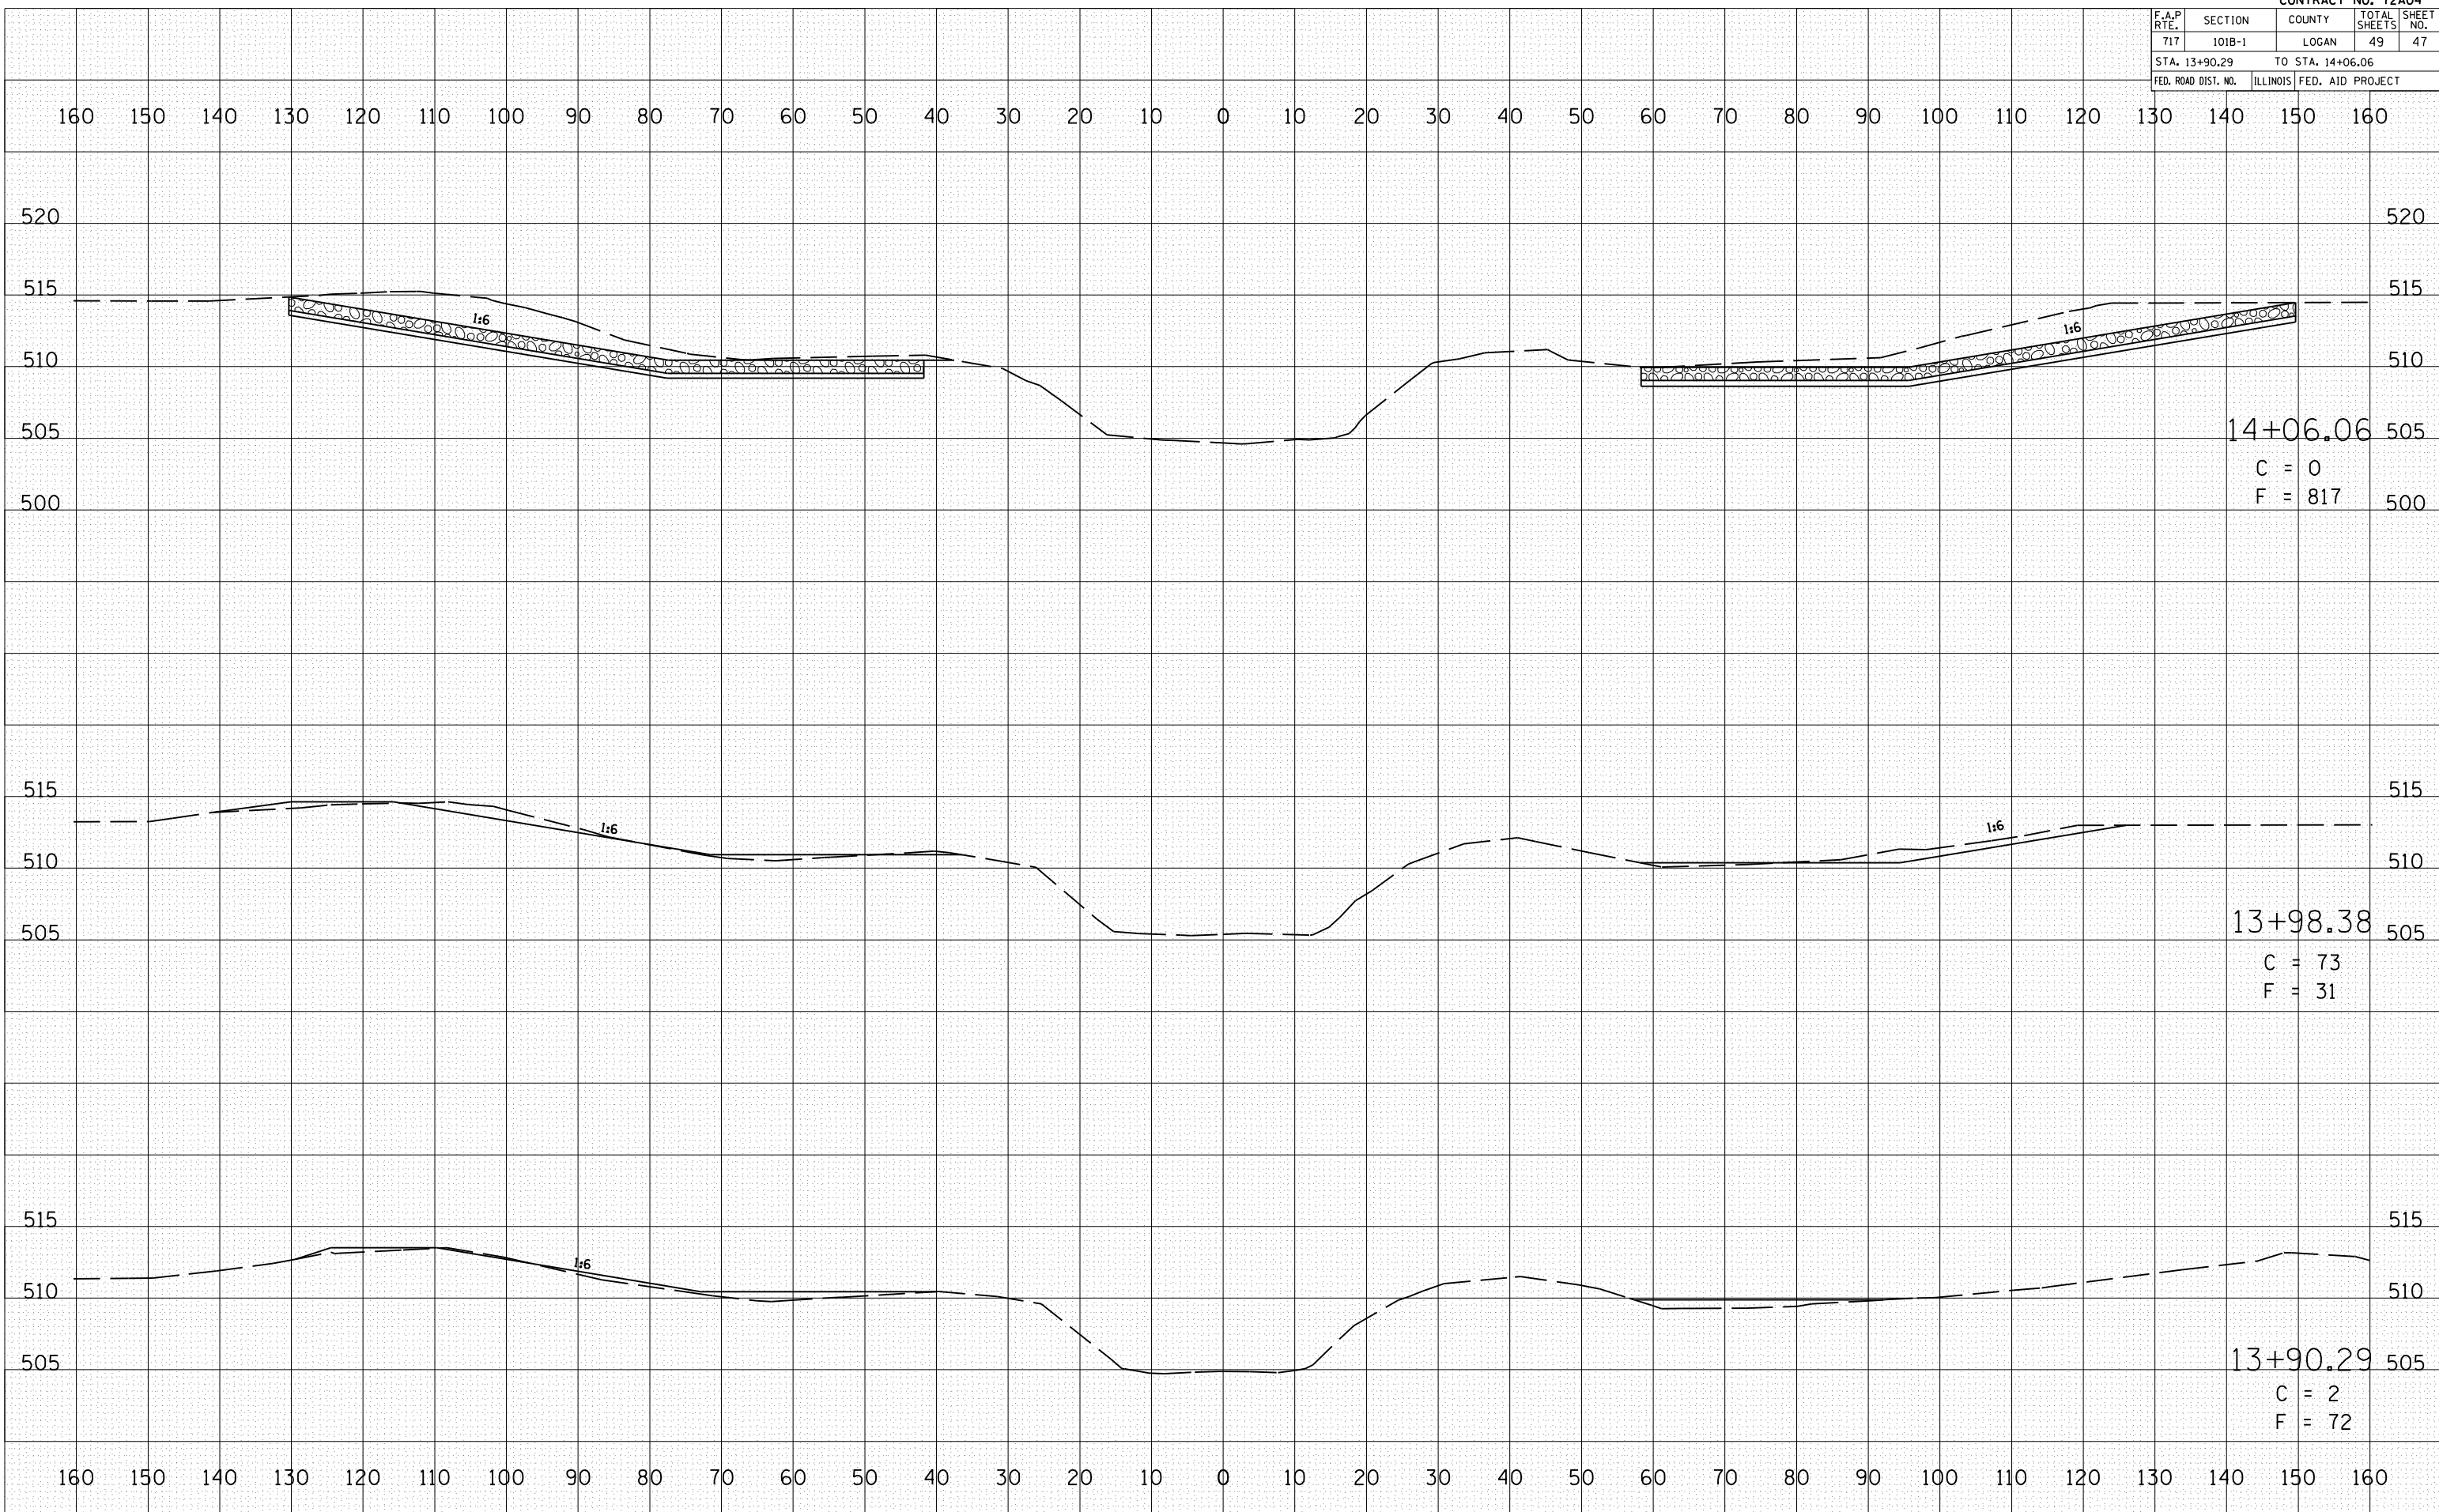

CHANNEL CROSS SECTIONS PRAIRIE CREEK