

F.A.P. RTE.	SECTION	COUNTY	TOTAL SHEETS	SHEET NO.
717	101B-1	LOGAN	49	48
STA. 14+57.84		TO STA. 14+91.59		
FED. ROAD DIST. NO.	ILLINOIS	FED. AID PROJECT		

BY	DATE

FINAL SURVEY	SURVEYED	PLOTTED	DATE


NO.	AREAS CHECKED

BY	DATE

ORIGINAL SURVEY	SURVEYED	PLOTTED	DATE

NO.	AREAS CHECKED

PLOT DATE = 12/12/2006
 FILE NAME = 14+57.84-14+91.59
 PLOT SCALE = 2:11765 IN.
 USER NAME = laughlinr1

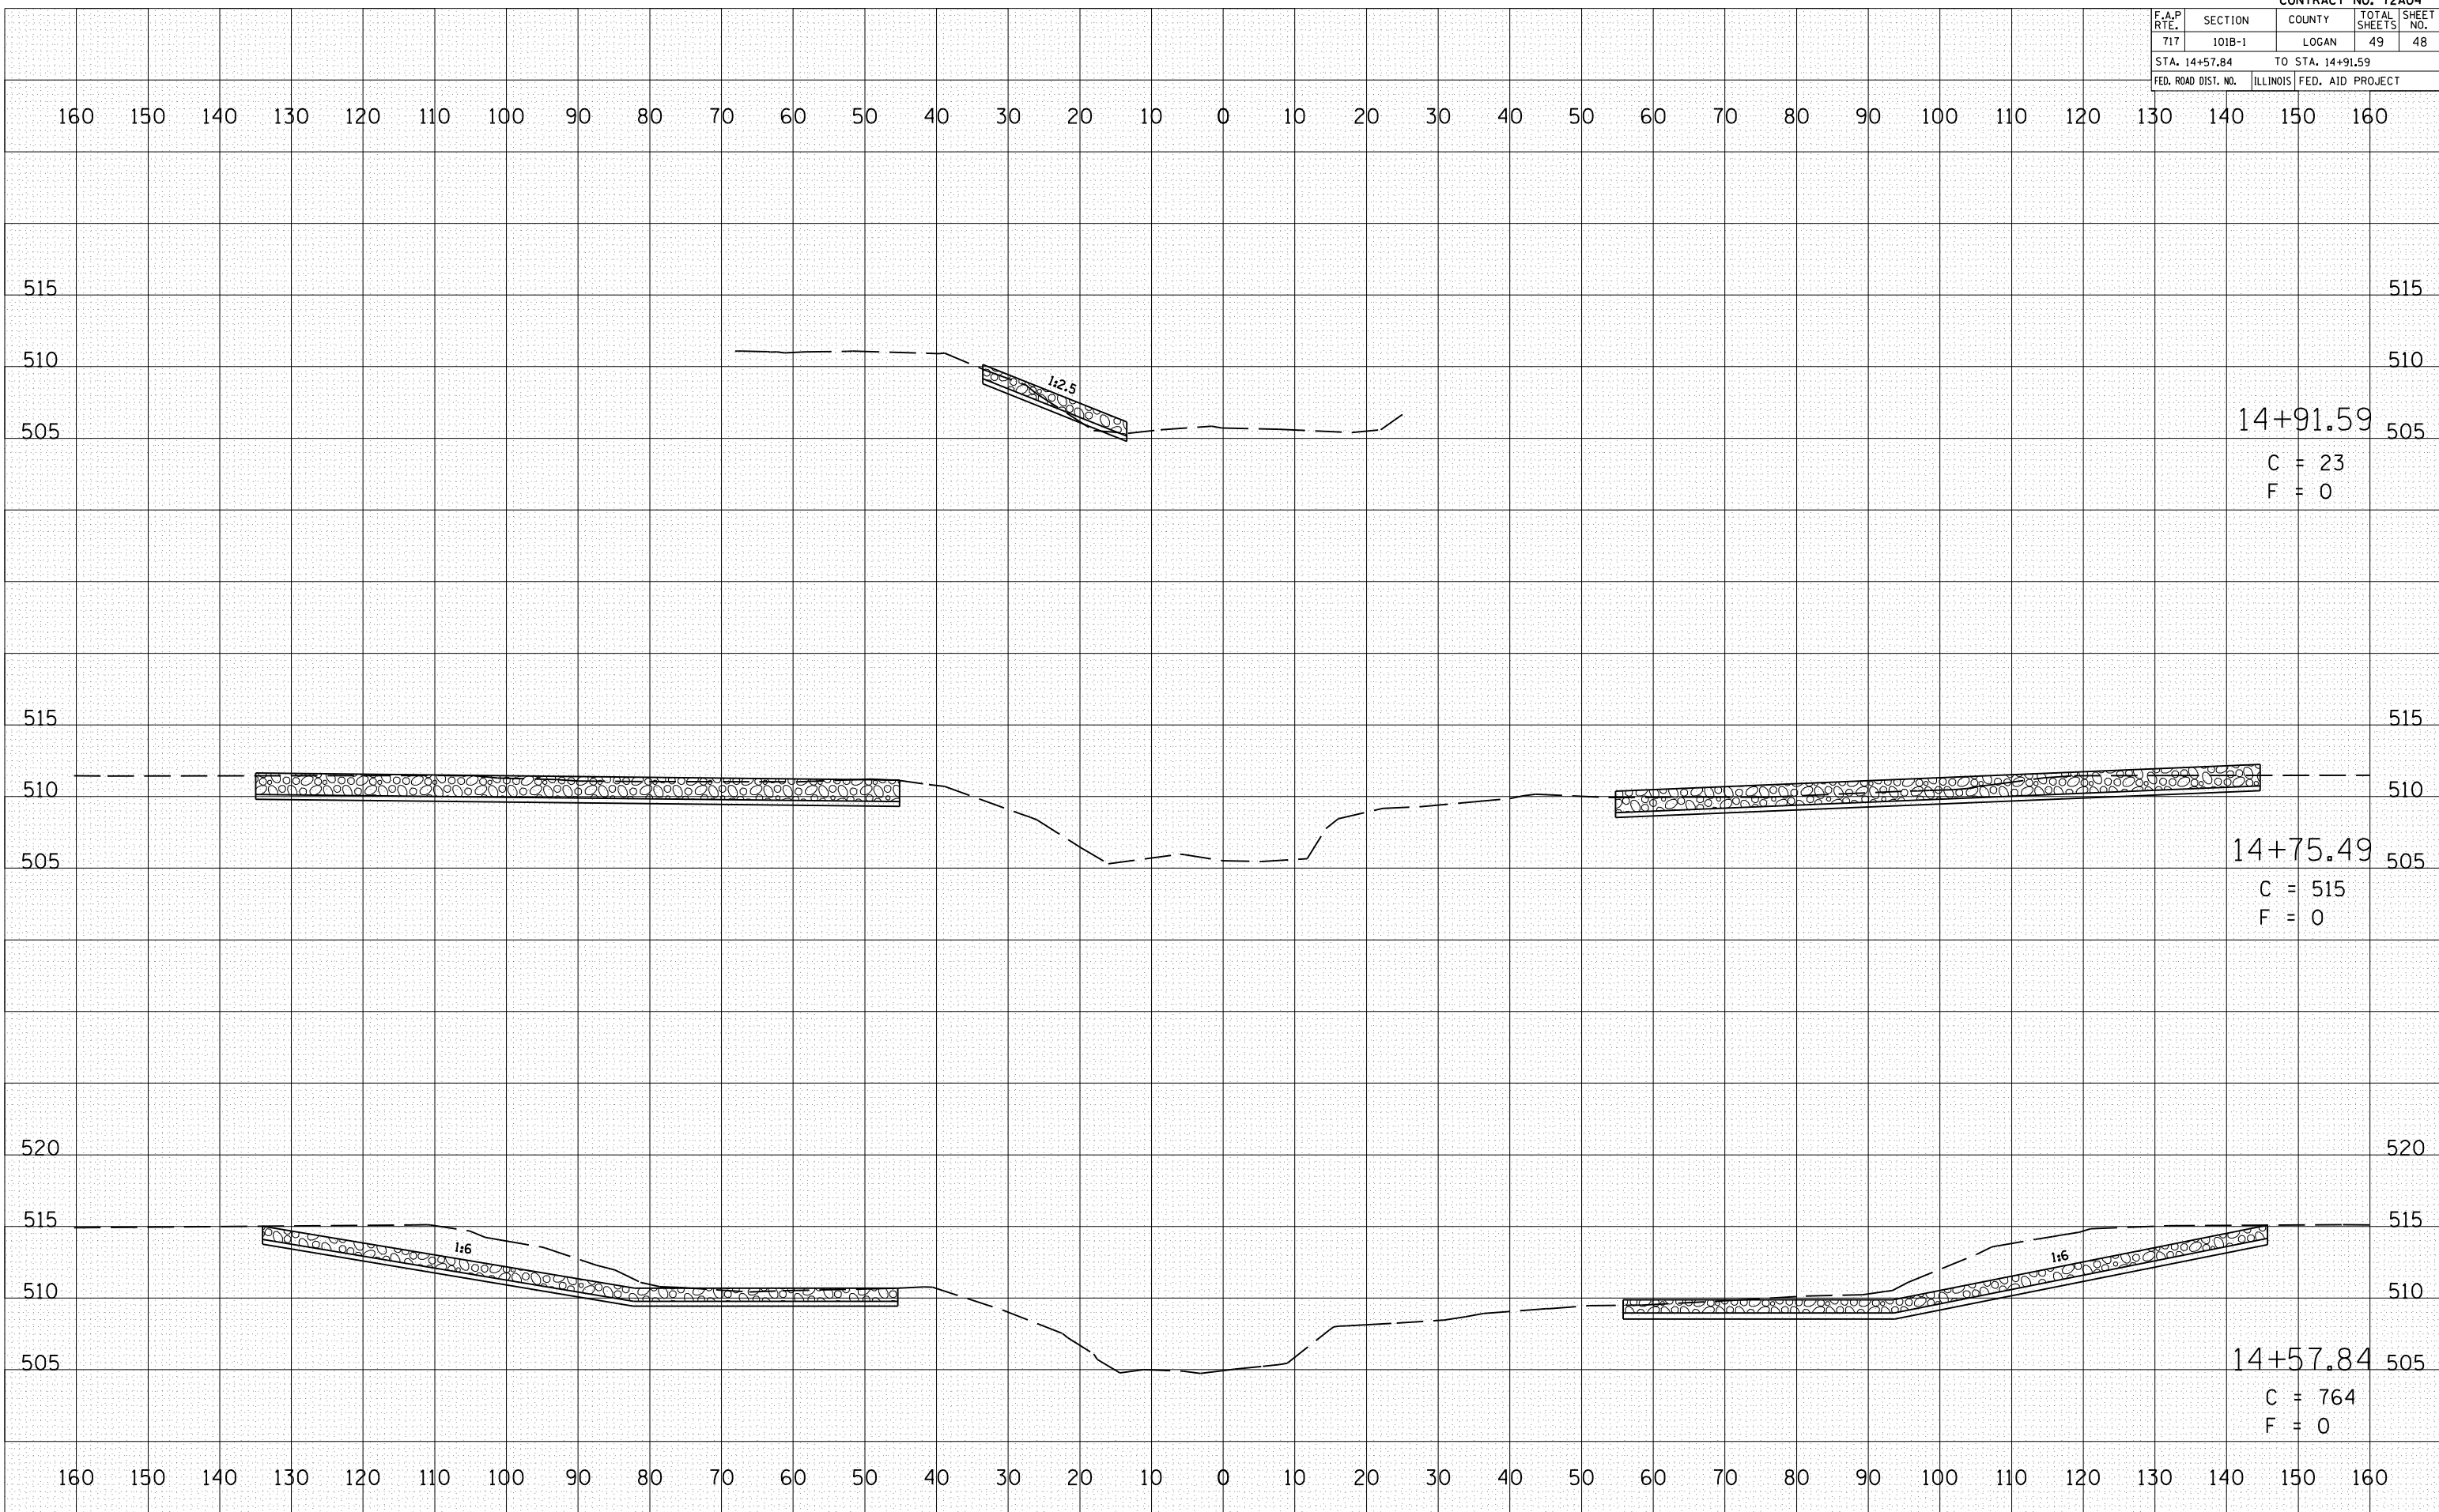

CHANNEL CROSS SECTIONS PRAIRIE CREEK