



F.A.I. RTE.	SECTION	COUNTY	TOTAL SHEETS	SHEET NO.
55		SANGAMON	26	4
STA.		TO STA.		
FED. ROAD DIST. NO.	ILLINOIS	FED. AID PROJECT		

• D-6 CABLE MEDIAN BAR #2

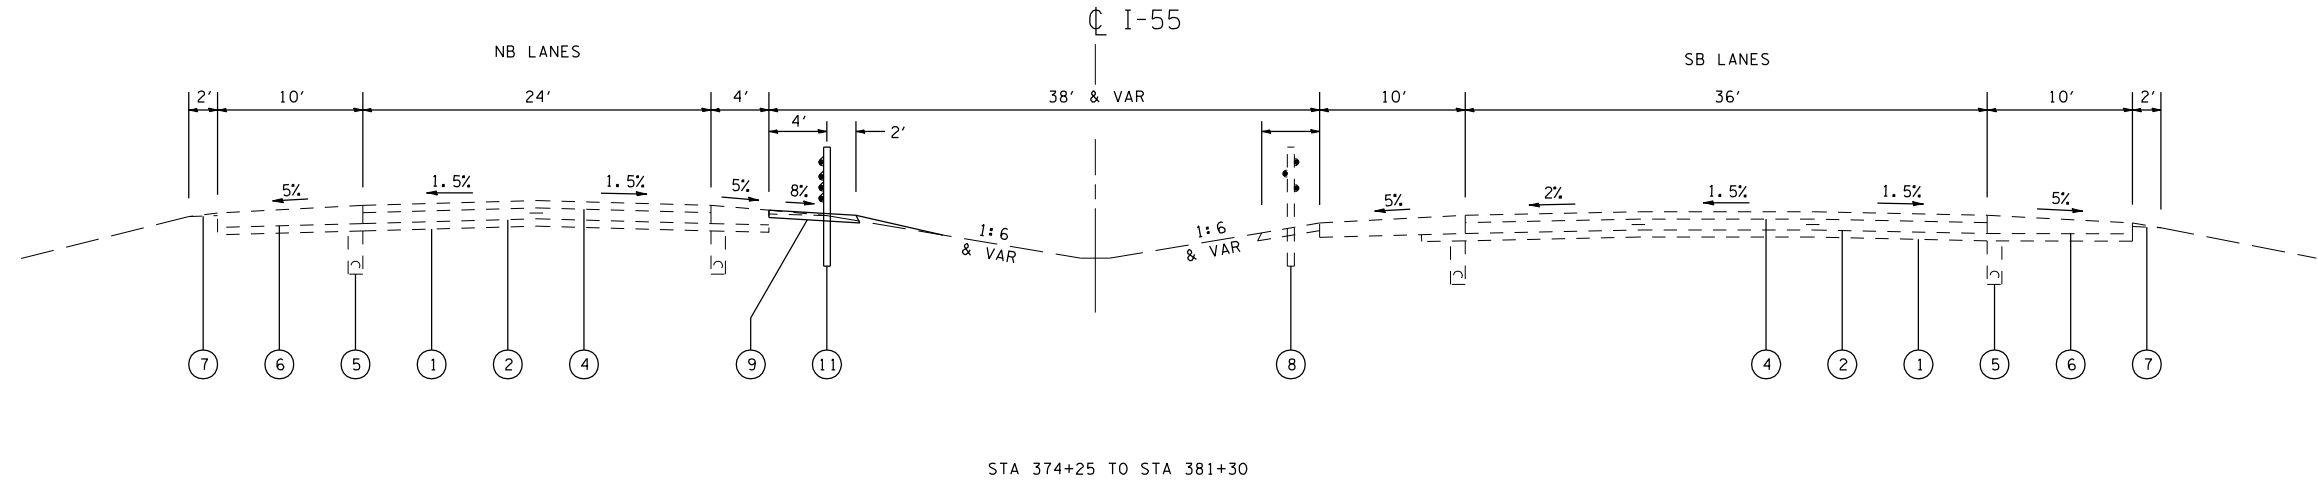

STA 374+25 TO STA 381+30

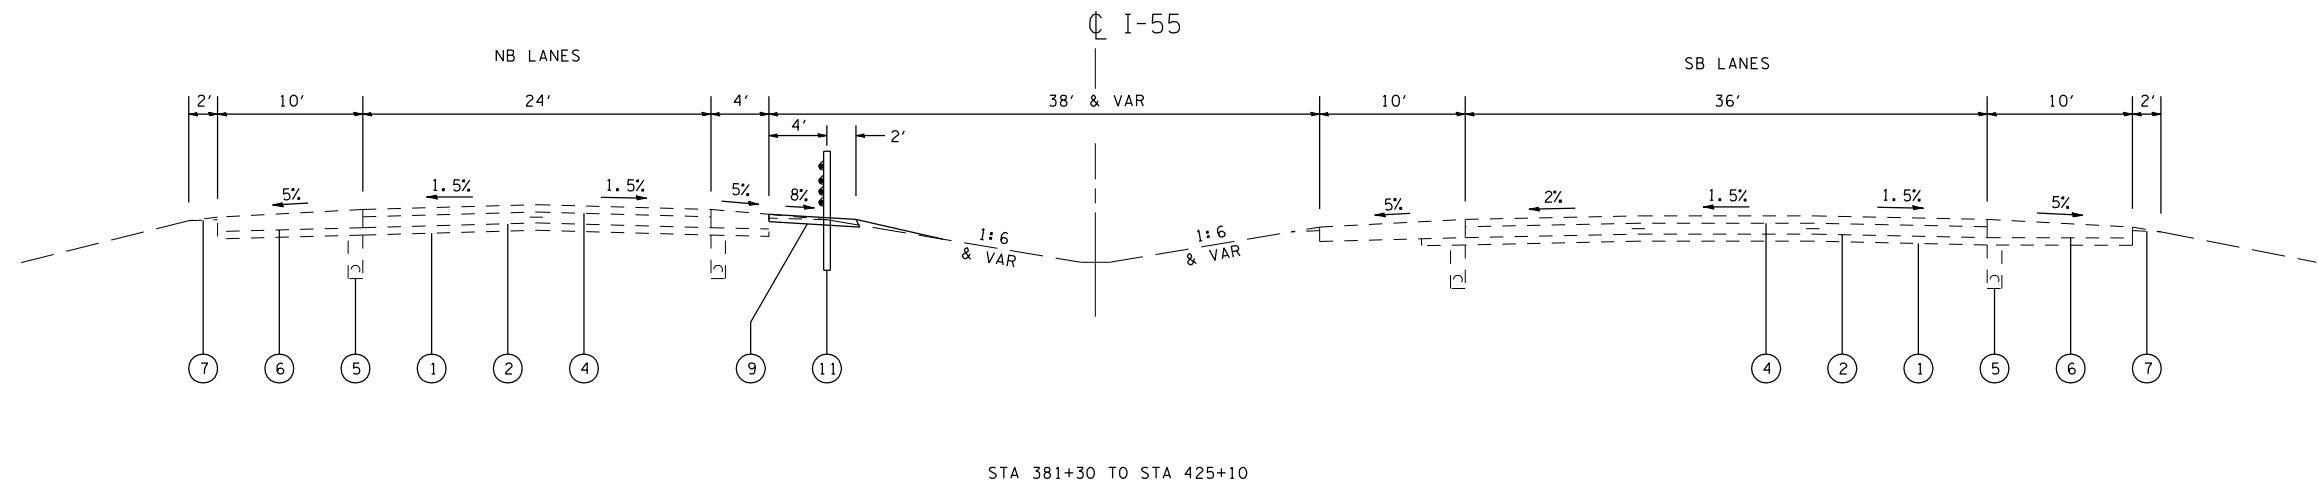

STA 381+30 TO STA 425+10

LEGEND

- ① EX SUB-BASE GRANULAR MATERIAL 6"
- ② EX 10" SRPCC PAVEMENT
- ③ EX 10" PCC PAVEMENT
- ④ EX BITUMINOUS CONCRETE 5" AND VAR
- ⑤ EX PIPE UNDERDRAIN
- ⑥ EX BITUMINOUS SHOULDERS
- ⑦ EX AGGREGATE SHOULDER
- ⑧ EX HIGH TENSION CABLE MEDIAN BARRIER
- ⑨ PR HOT-MIX ASPHALT SHOULDERS 4"
- ⑩ PR HOT-MIX ASPHALT SHOULDERS 10"
- ⑪ PR HIGH TENSION CABLE MEDIAN BARRIER

REVISIONS	
NAME	DATE

ILLINOIS DEPARTMENT OF TRANSPORTATION  
 TYPICAL SECTIONS  
 FAI 55 (I-55)  
 SECTION D-6 CABLE MEDIAN BAR #2  
 SANGAMON COUNTY

SCALE: VERT.  
 HORIZ.  
 DATE

DRAWN BY  
 CHECKED BY