
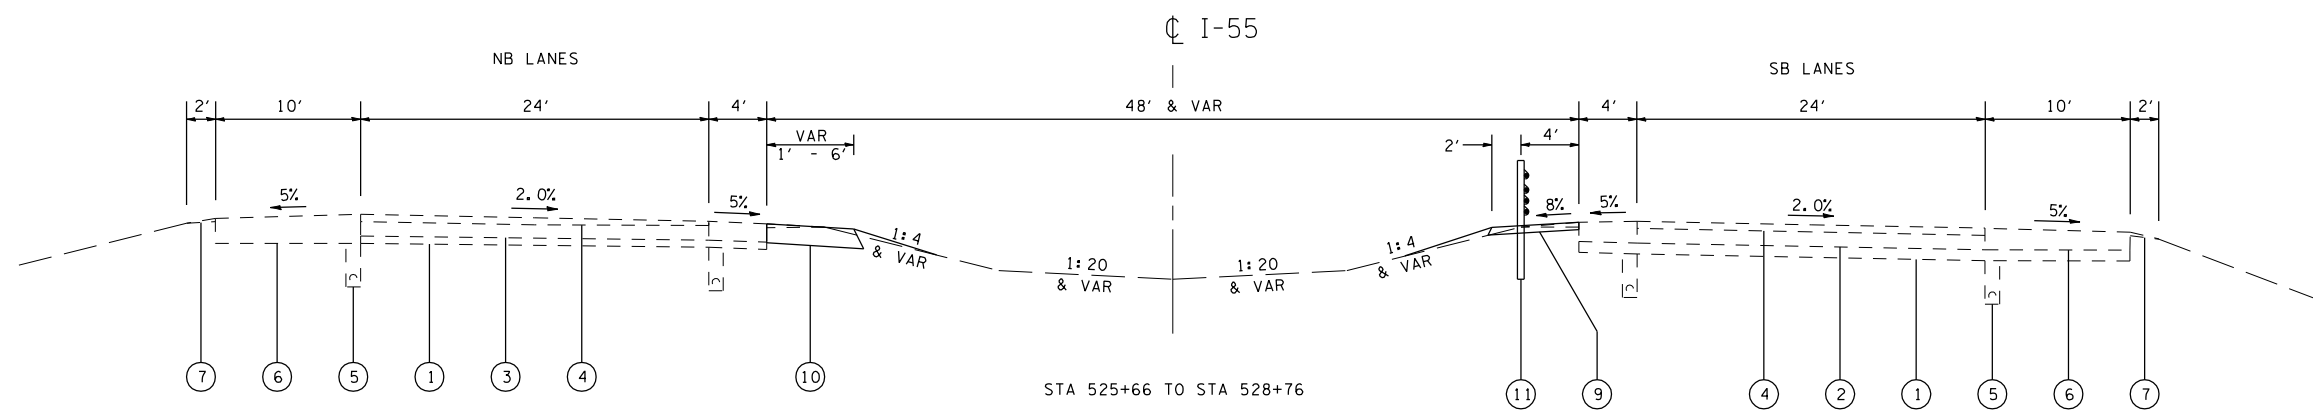


F.A.I. RTE.	SECTION	COUNTY	TOTAL SHEETS	SHEET NO.
55		SANGAMON	26	7
STA.		TO STA.		
FED. ROAD DIST. NO.	ILLINOIS	FED. AID PROJECT		

• D-6 CABLE MEDIAN BAR #2

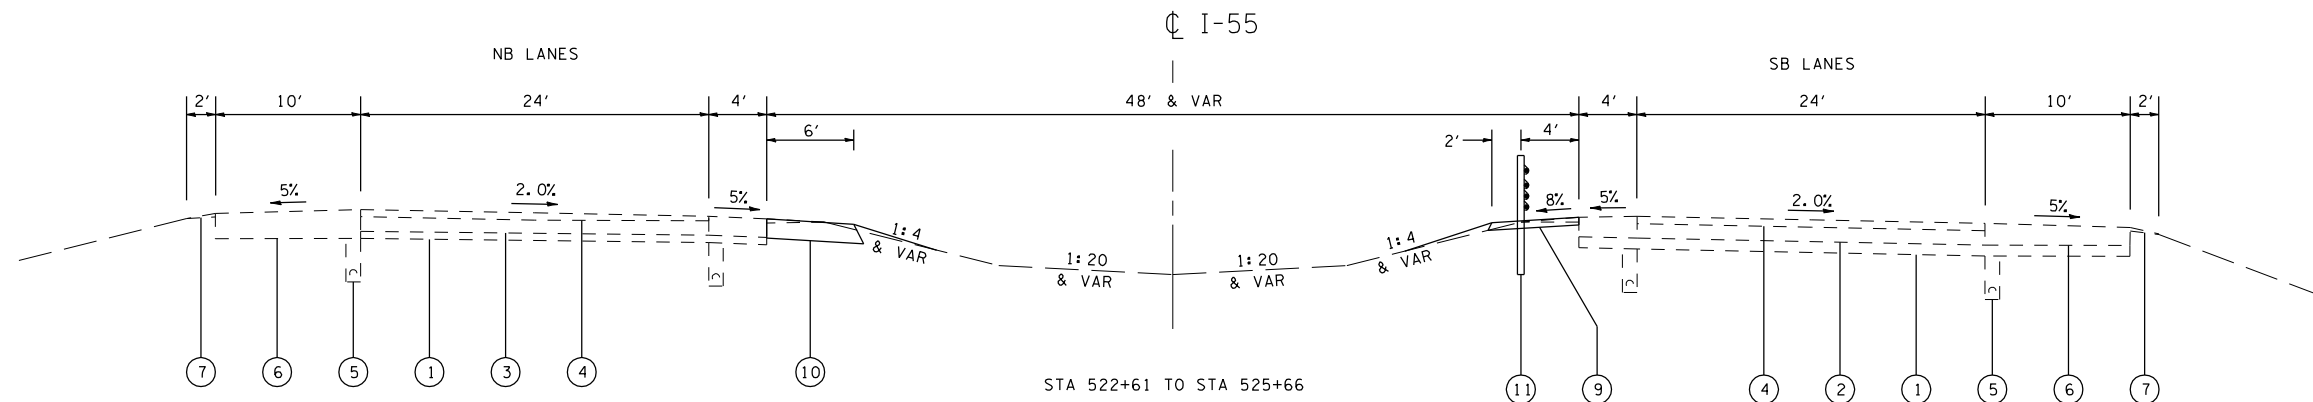

LEGEND

- ① EX SUB-BASE GRANULAR MATERIAL 6"
- ② EX 10" SRPCC PAVEMENT
- ③ EX 10" PCC PAVEMENT
- ④ EX BITUMINOUS CONCRETE 5" AND VAR
- ⑤ EX PIPE UNDERDRAIN
- ⑥ EX BITUMINOUS SHOULDERS
- ⑦ EX AGGREGATE SHOULDER
- ⑧ EX HIGH TENSION CABLE MEDIAN BARRIER
- ⑨ PR HOT-MIX ASPHALT SHOULDERS 4"
- ⑩ PR HOT-MIX ASPHALT SHOULDERS 10"
- ⑪ PR HIGH TENSION CABLE MEDIAN BARRIER

REVISIONS	
NAME	DATE

ILLINOIS DEPARTMENT OF TRANSPORTATION  
 TYPICAL SECTIONS  
 FAI 55 (I-55)  
 SECTION D-6 CABLE MEDIAN BAR #2  
 SANGAMON COUNTY  
 SCALE: VERT. \_\_\_\_\_  
 HORIZ. \_\_\_\_\_  
 DATE \_\_\_\_\_ DRAWN BY \_\_\_\_\_  
 CHECKED BY \_\_\_\_\_

PLOT DATE = 12/13/2006  
 FILE NAME = c:\p\projects\653806\shutupicels.dgn  
 PLOT SCALE = 1/8" = 1'-0" / IN.  
 USER NAME = laughlin-1