


F.A.I. RTE.	SECTION	COUNTY	TOTAL SHEETS	SHEET NO.
55	*	SANGAMON	26	21

STA.	TO STA.
FED. ROAD DIST. NO.	ILLINOIS FED. AID PROJECT

* D-6 CABLE MEDIAN BAR #2

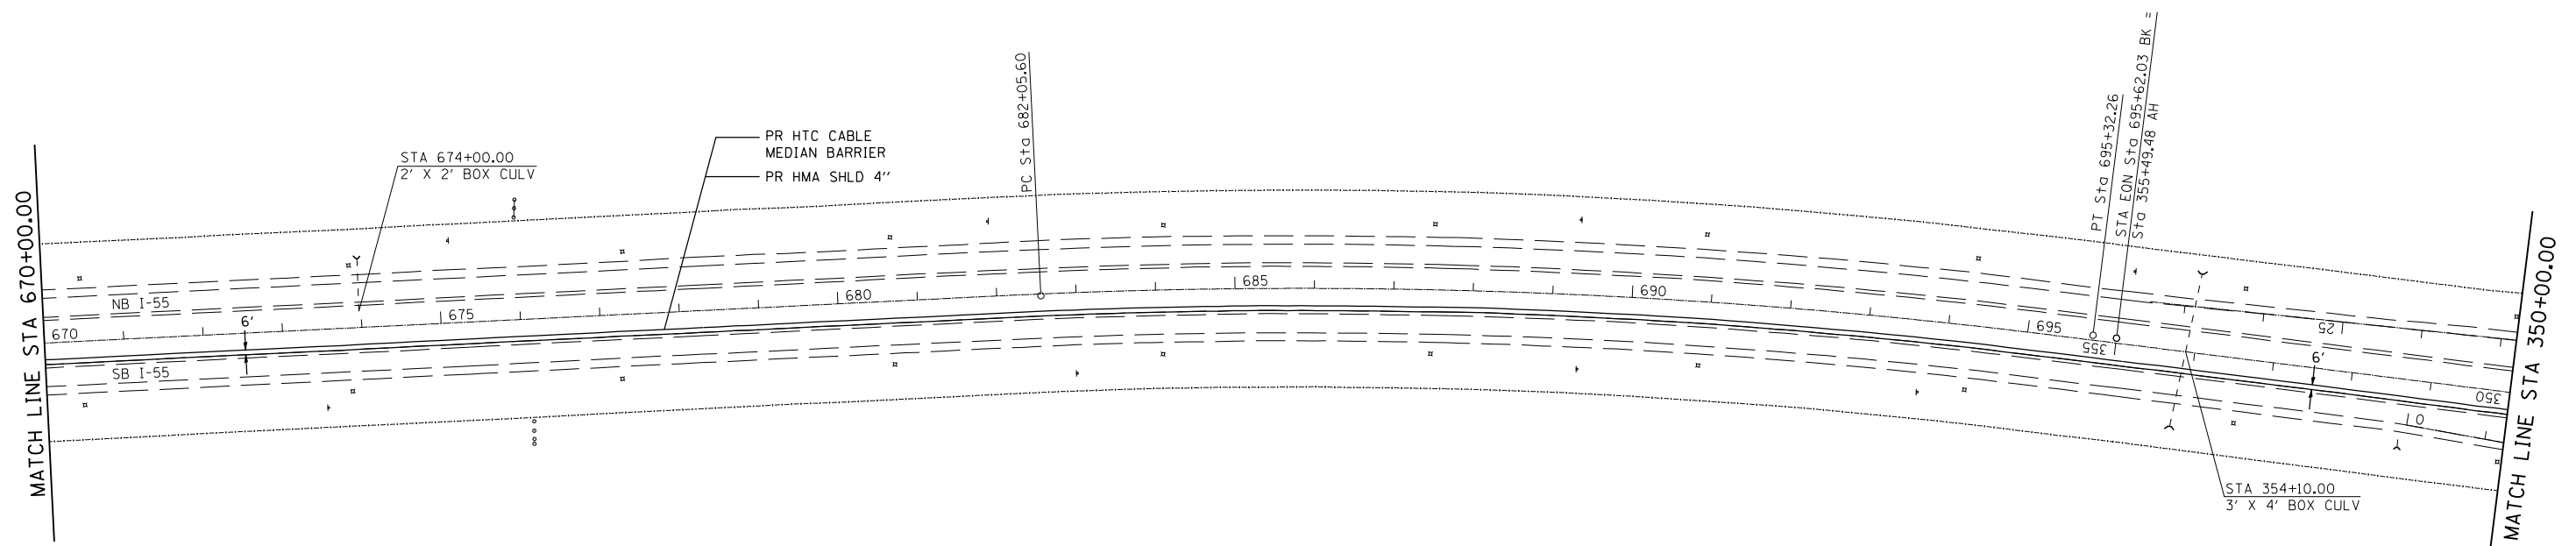

EXIST. CURVE 688
 PI STA. = 688+70.61
 $\Delta = 9^\circ 57' 48''$ (RT)
 $D = 0^\circ 45' 04''$
 $R = 7,629.11'$
 $T = 665.01'$
 $L = 1,326.67'$
 $E = 28.93'$
 $e = \text{----}$
 $T.R. = \text{----}$
 $S.E. \text{ RUN} = \text{----}$
 $P.C. \text{ STA.} = 682+05.60$
 $P.T. \text{ STA.} = 695+32.26$

PLOT DATE = 12/13/2006
 FILE NAME = c:\p\projects\653806\shplan1.dgn
 PLOT SCALE = 211.7647 / IN.
 USER NAME = laughlin-1

REVISIONS	
NAME	DATE

ILLINOIS DEPARTMENT OF TRANSPORTATION
 PLAN SHEET
 FAI 55 (I-55)
 SECTION D-6 CABLE MEDIAN BAR #2
 SANGAMON COUNTY
 SCALE: VERT. _____
 HORIZ. _____
 DATE _____
 DRAWN BY _____
 CHECKED BY _____