



F.A.I. RTE.	SECTION	COUNTY	TOTAL SHEETS	SHEET NO.
55	*	SANGAMON	26	23
STA.		TO STA.		
FED. ROAD DIST. NO.	ILLINOIS	FED. AID PROJECT		

* - D-6 CABLE MEDIAN BAR #2

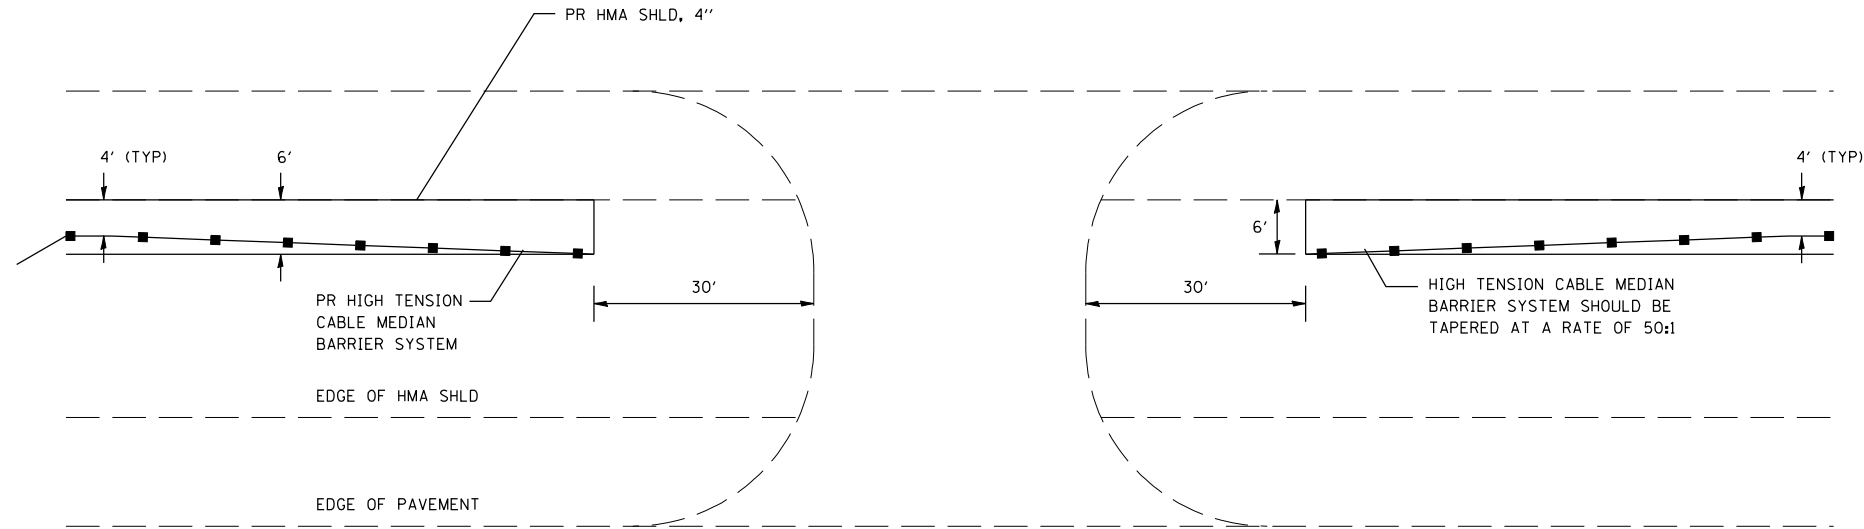

EMERGENCY MEDIAN CROSSOVER

NOT TO SCALE

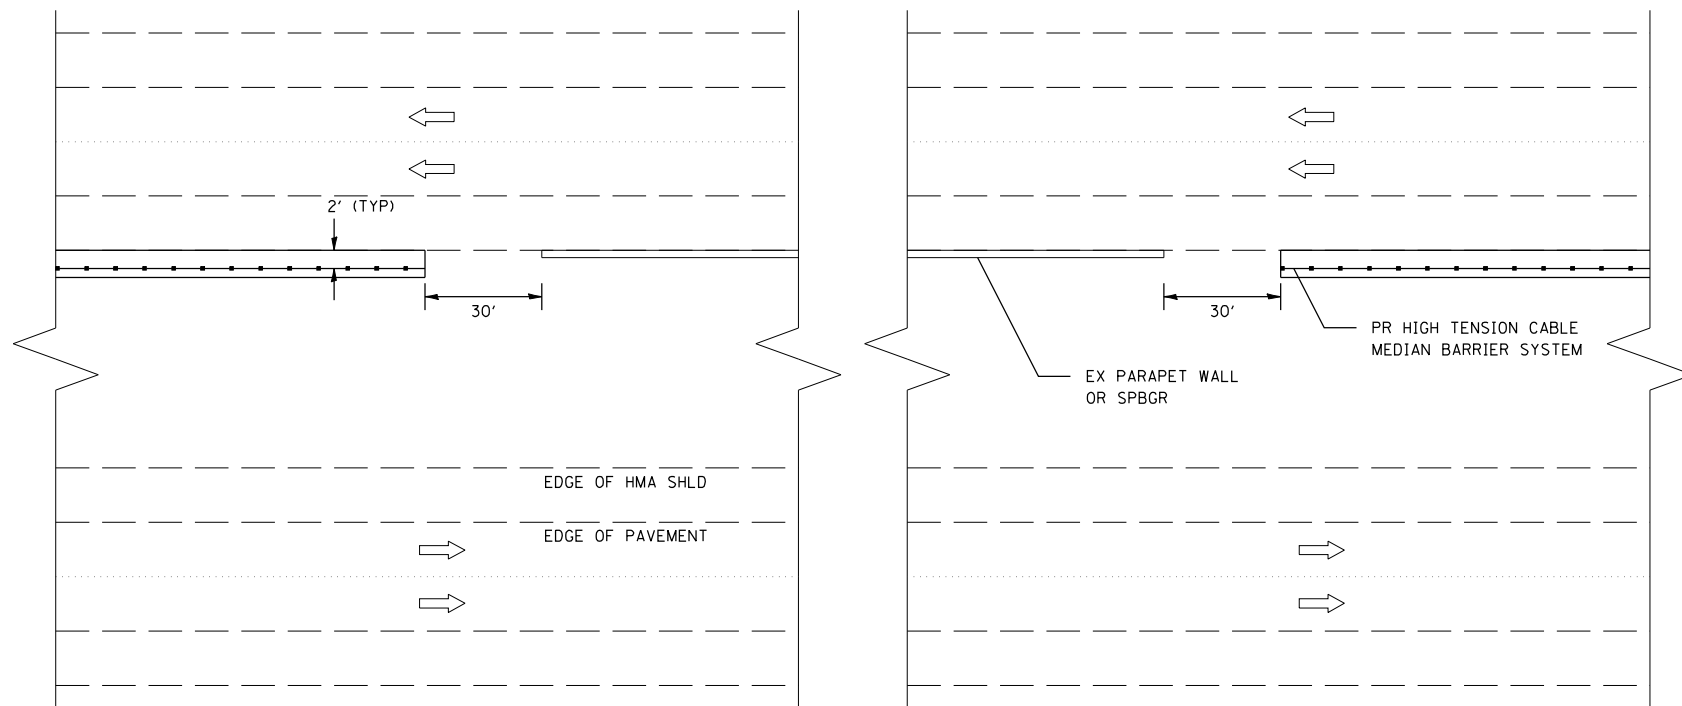

ADJACENT TO MAINLINE STRUCTURES

NOT TO SCALE

NOTES:

1. POSTS SHALL BE DRIVEN, IN ACCORDANCE WITH MANUFACTURER'S SPECIFICATIONS.
2. POST SPACING MAY BE ALTERED TO AVOID DRAINAGE STRUCTURES OR OTHER OBSTACLES.

REVISIONS	
NAME	DATE

ILLINOIS DEPARTMENT OF TRANSPORTATION
 DETAILS
 FAI 55 (I-55)
 SECTION D-6 CABLE MEDIAN BAR #2
 SANGAMON COUNTY

SCALE: VERT.
 HORIZ.
 DATE

DRAWN BY
 CHECKED BY

PLOT DATE = 12/13/2006
 FILE NAME = c:\p\projects\4653806\shd\detail.dgn
 PLOT SCALE = 211.7647 / IN.
 USER NAME = laughlin-1