


STATE OF ILLINOIS
DEPARTMENT OF TRANSPORTATION

SHEET 8 OF 9

STATE OF ILLINOIS
DEPARTMENT OF PUBLIC WORKS & BUILDINGS
DIVISION OF HIGHWAYS

PROJECT NO.	84-4	SECTION	24B	DATE	45	24	SHEET NO. 12
DATE	5/59	DESIGNER	Sangamon	SCALE			19 SHEETS
FILE NO.		APPROVED		FILE NO.			

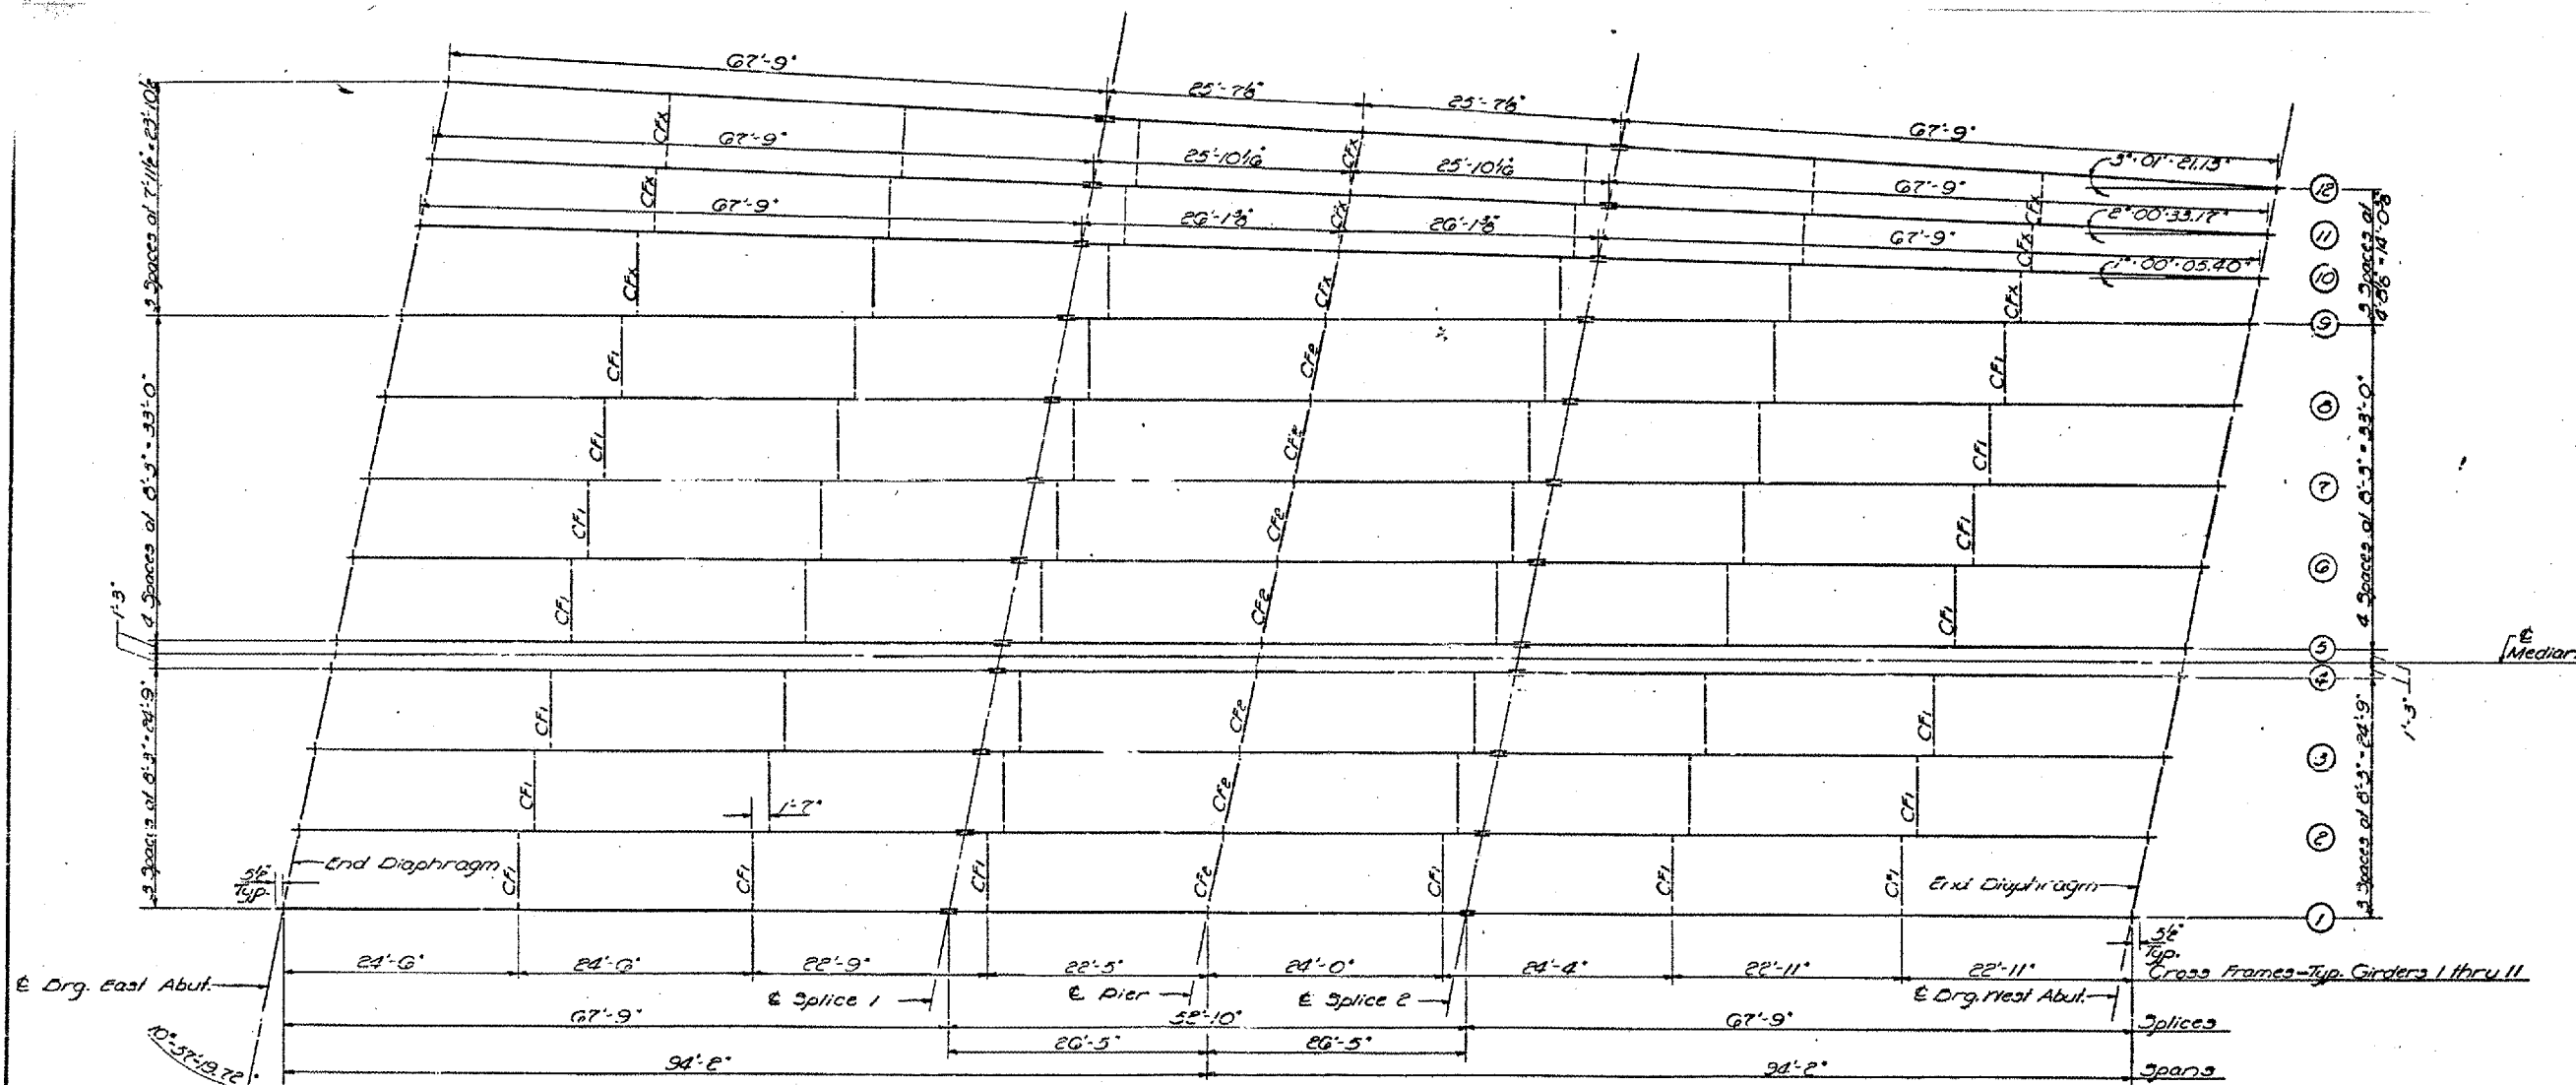

DESIGNED	James M. Pence	EXAMINED	Jan 15 1968
CHECKED	James H. ...	PASSED	H.E. ...
DRAWN	Jacobs SP	APPROVED	V.C. ...
CHECKED	JW		

CONTRACT 72A70
SN 084-0116
EXISTING BRIDGE PLANS
FOR INFORMATION ONLY
(NOT TO SCALE)