


F.A.P. RTE.	SECTION	COUNTY	TOTAL SHEETS	SHEET NO.
304	*	PIKE	16	16
STA.		TO STA.		
FED. ROAD DIST. NO.	ILLINOIS	FED. AID PROJECT		

• 101(RS-5); 14(RS-6)

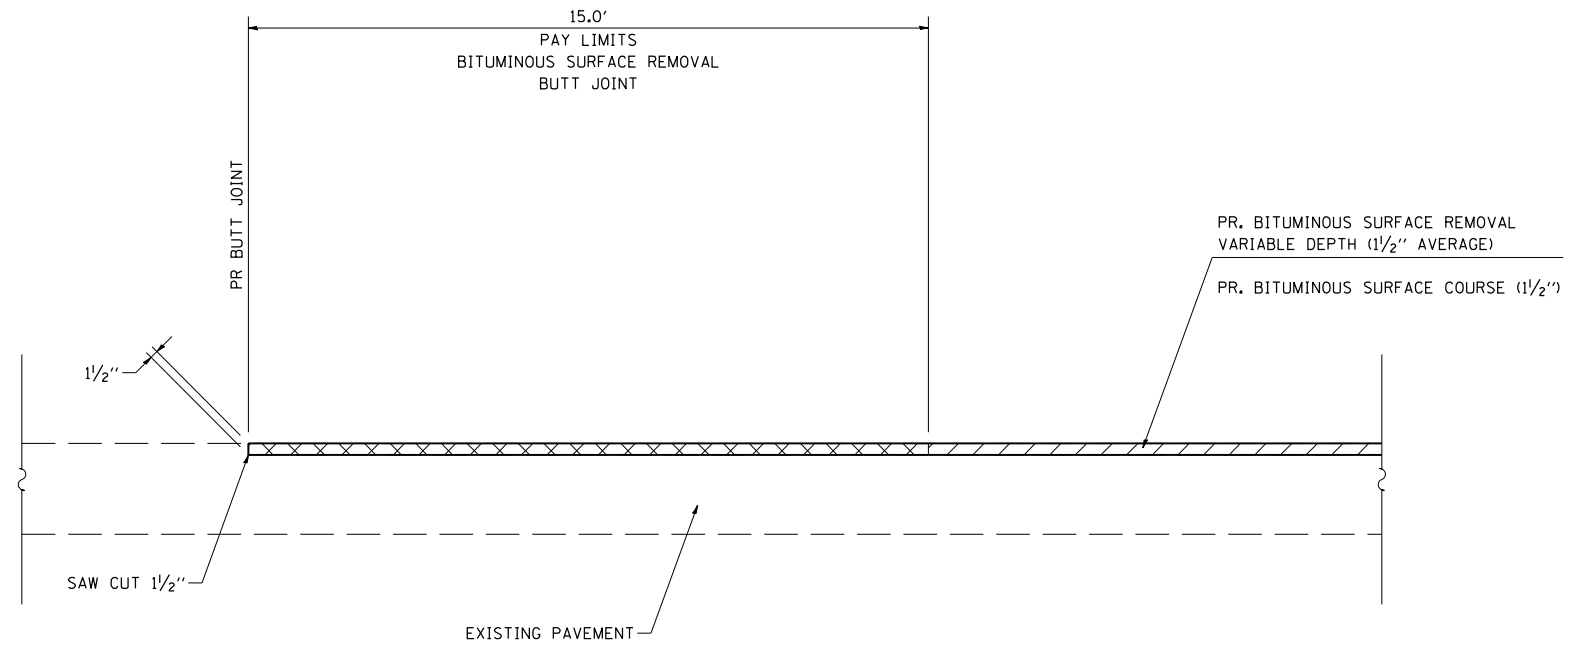

TYPICAL BUTT JOINT DETAIL
(AT LIMITS OF PROJECT AND RESURFACING OMISSIONS)

STA. 484+85.00
 STA. 554+07.87
 STA. 557+51.06
 STA. 1172+00.00

PLOT DATE = 12/11/2006
 FILE NAME = c:\p\projects\46556807\temp\butttemp.dgn
 PLOT SCALE = 4.23536' / IN.
 USER NAME = laughlin-1

REVISIONS	
NAME	DATE

ILLINOIS DEPARTMENT OF TRANSPORTATION
BUTT JOINT DETAIL
 FAP ROUTE 304 (IL 106/96)
 SECTION 101(RS-5); 14(RS-6)
 PIKE COUNTY
 SCALE: (NOT TO SCALE) DRAWN BY TMJ
 DATE 11-15-2006 CHECKED BY JCN