


SECTION (84-1-2)Q-1  
STA 0+50.00 TO 16+26.54  
STA. EQ. - 16+26.54 bk = 136+57.34 ah  
STA. 136+57.34 TO 225+34.80

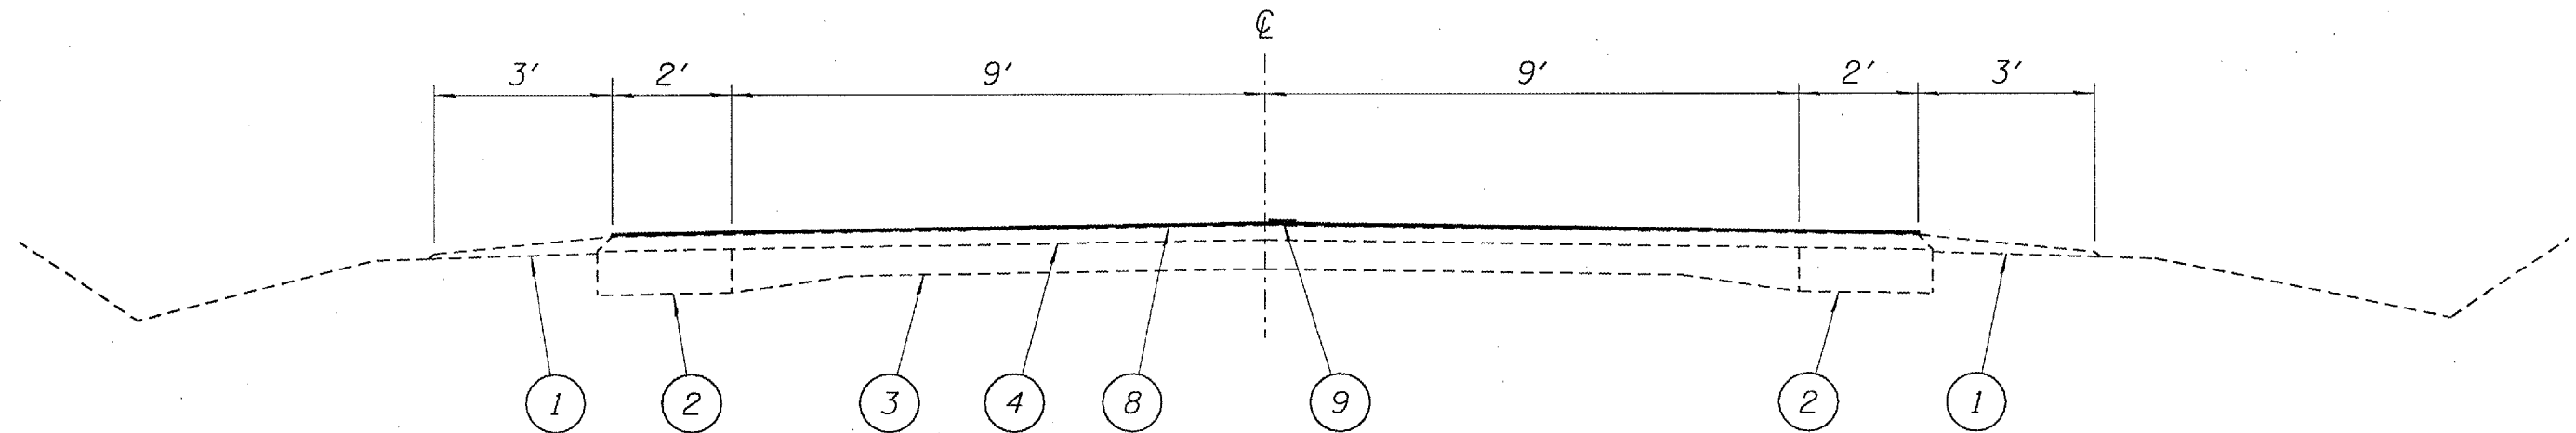

SECTION (110)Q-1  
STA. 138+00 TO STA. 234+00.00  
STA. EQ. - 234+00.00 bk = 0+00.00 ah  
STA. 0+00.00 TO STA. 82+87.00

L E G E N D

- 1 - EXIST. AGGREGATE SHOULDERS, TYPE B
- 2 - EXIST. BASE COURSE WIDENING 9"
- 3 - EXIST. P.C.C. PAVEMENT 9"-6"-9"
- 4 - EXIST. BITUMINOUS MIXTURE FOR STABILIZED BASE 3"
- 5 - EXIST. AGGREGATE BASE 8" OR 12"
- 6 - EXIST. BITUMINOUS MIXTURE COMPLETE 2"
- 7 - EXIST. BITUMINOUS MATERIALS (PRIME COAT) - B TREATMENT
- 8 - PROP. BITUMINOUS SURFACE TREATMENT (CLASS A-1)
- 9 - PROP. PAINT PAVEMENT MARKING - LINE 5"

TYPICAL SECTIONS  
FAI 55 (W FRONTAGE RD)  
/SBI 126 (PANHANDLE RD)  
SECT. (84-1-2)Q-1/(110)Q-1  
SANGAMON COUNTY