
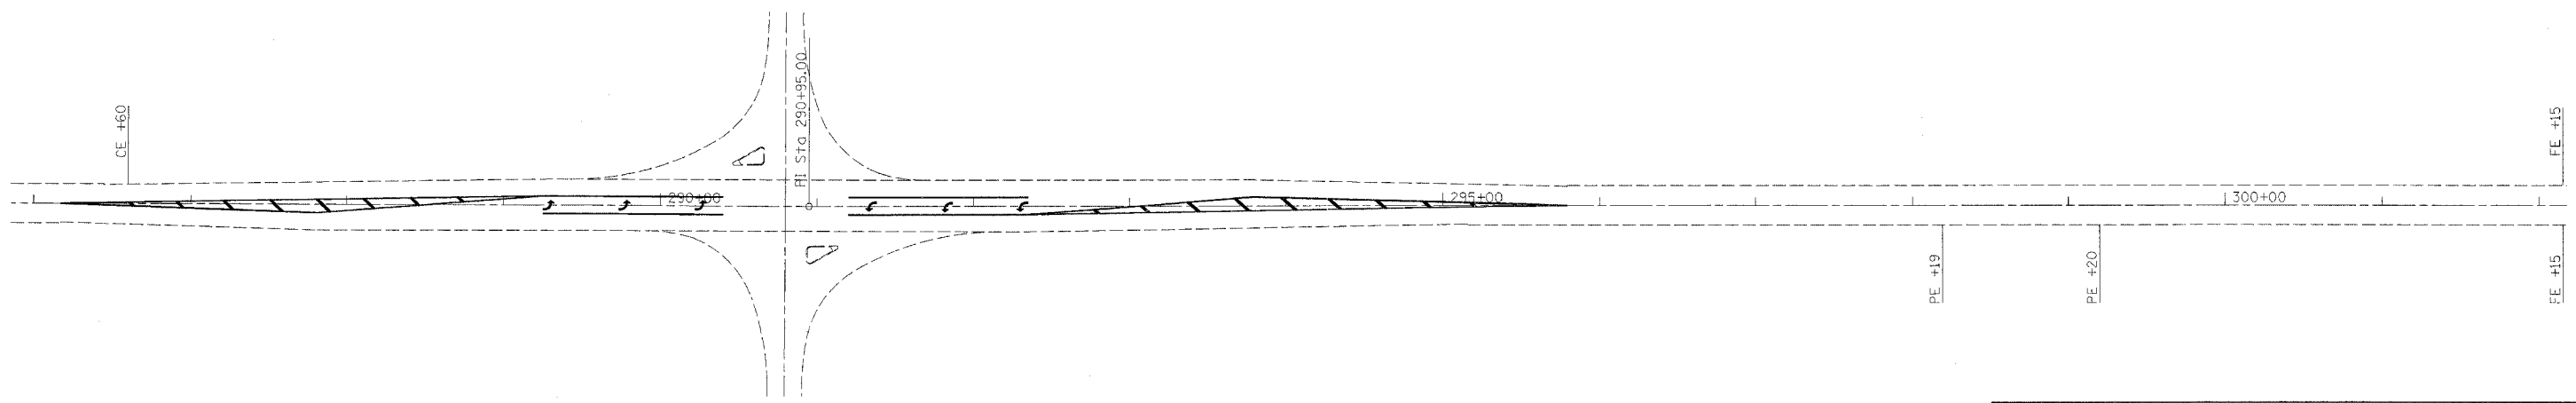


CONTRACT NO. 74226

F.A.P. RTE.	SECTION	COUNTY	TOTAL SHEETS	SHEET NO.
762	(1,2)RS-3	MOULTRIE	16	10
STA. 270+00		TO STA.302+00		
FED. ROAD DIST. NO.		ILLINOIS FED. AID PROJECT		

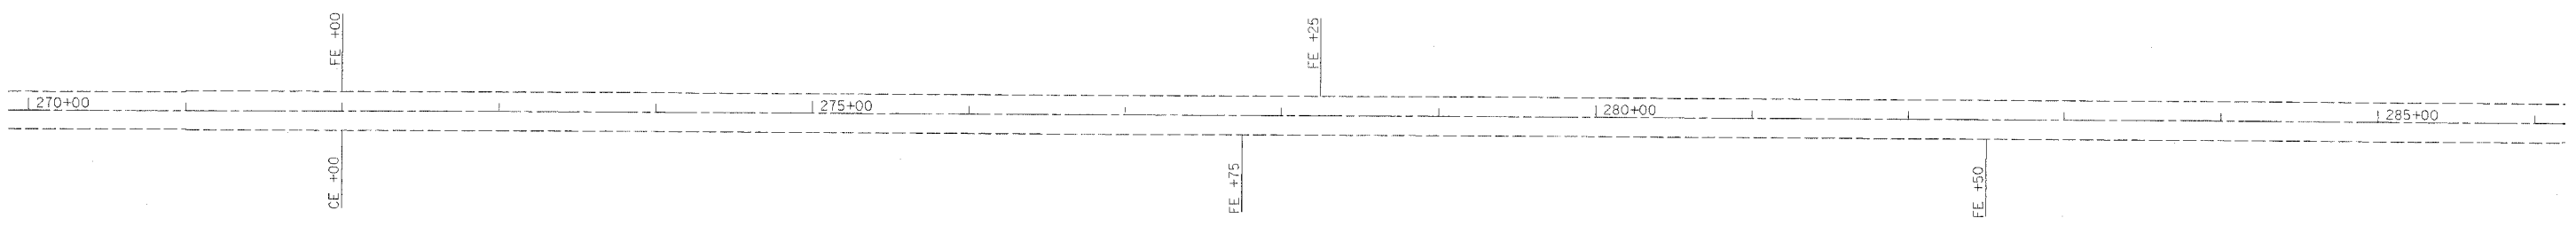

PLOT DATE = 12/11/2006  
 FILE NAME = C:\prowork\74226\10\107\paw.dgn  
 USER NAME = shartan

REVISIONS	
NAME	DATE

ILLINOIS DEPARTMENT OF TRANSPORTATION

**STATION 270 + 00**  
**TO**  
**STATION 302 + 00**

SCALE: VERT. \_\_\_\_\_  
 HORIZ. \_\_\_\_\_

DATE \_\_\_\_\_ DRAWN BY \_\_\_\_\_  
 CHECKED BY \_\_\_\_\_