


F.A.P. RTE.	SECTION	COUNTY	TOTAL SHEETS	SHEET NO.
762	(1,2)RS-3	MOULTRIE	16	16
STA. 206+00		TO STA. 238+00		
FED. ROAD DIST. NO.		ILLINOIS FED. AID PROJECT		

### 66700110 – PERMANENT SURVEY MARKERS TO BE ADJUSTED

TO BE INSTALLED FOR PRESERVING EXISTING CAST IRON PERMANENT SURVEY MARKERS, TYPE III

STA. 317+43

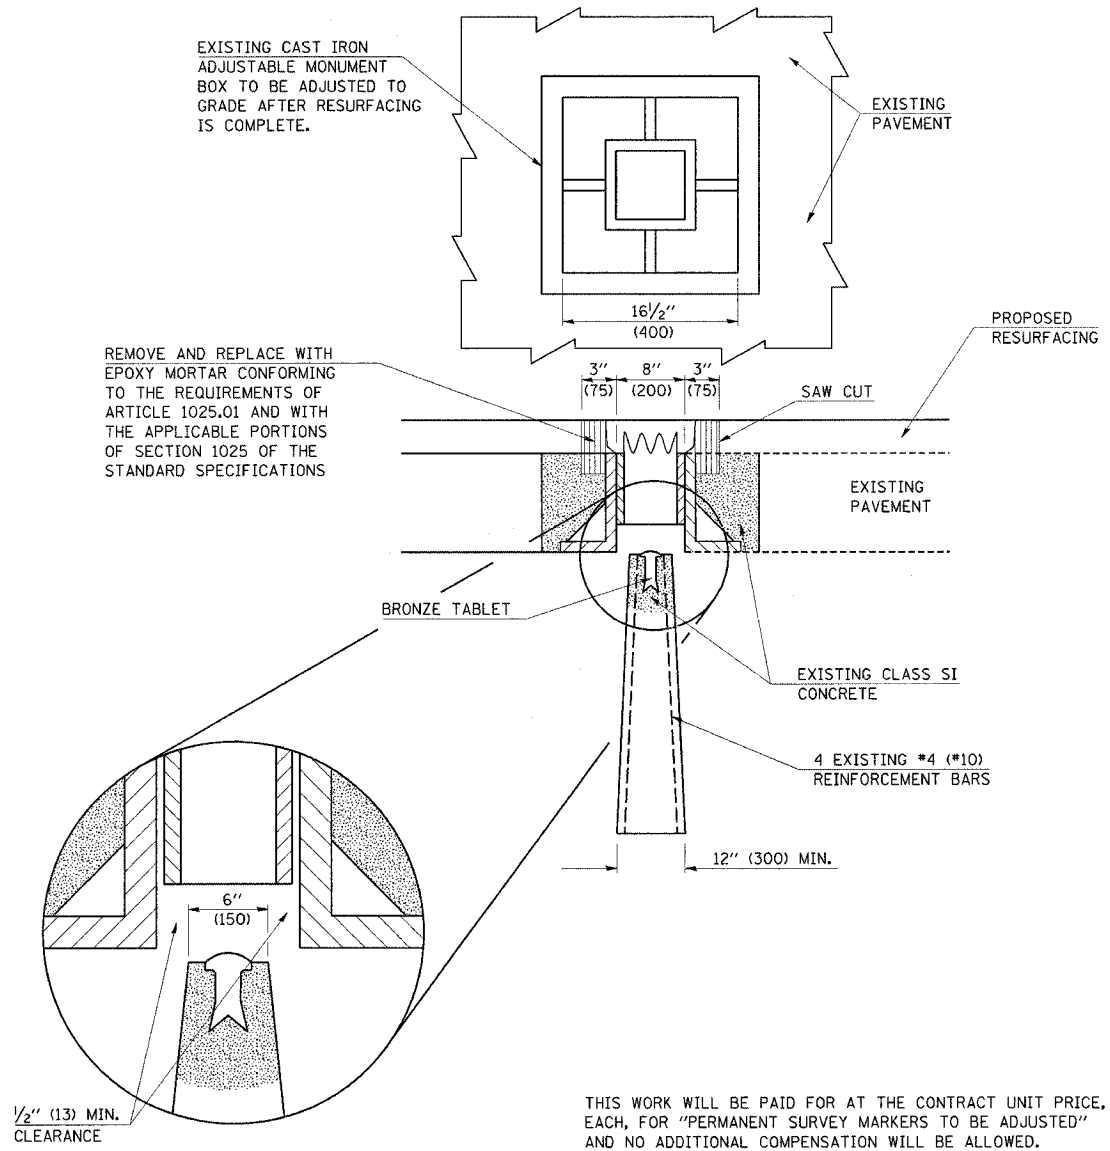

THIS WORK WILL BE PAID FOR AT THE CONTRACT UNIT PRICE, EACH, FOR "PERMANENT SURVEY MARKERS TO BE ADJUSTED" AND NO ADDITIONAL COMPENSATION WILL BE ALLOWED.

PLOT DATE = 12/11/2006  
 FILE NAME = c:\pav\objects\74226d\81307.pwdgn  
 PLOT SCALE = 1/8" = 1'-0"  
 USER NAME = shrcd4

	NAME	DATE	REVISIONS	
DESIGNED	Pr.A.T.	1994	NAME	DATE
CHECKED	D.L.P.	12-95	D.L.P.	12-95
CADD NO.	D-1.06		K.A.G.	08-04

ALL DIMENSIONS ARE IN INCHES (MILLIMETERS) UNLESS OTHERWISE SHOWN.

REVISIONS	
NAME	DATE

ILLINOIS DEPARTMENT OF TRANSPORTATION  
**DETAIL OF PERMANENT SURVEY MARKERS TO BE ADJUSTED**  
 SCALE: VERT. DATE      HORIZ. DATE  
 DRAWN BY      CHECKED BY