



F.A.S. RTE.	SECTION	COUNTY	TOTAL SHEETS	SHEET NO.
1842	106BR	ST CLAIR	61	12
STA. 667+00.00		TO STA. 673+00.00		
FED. ROAD DIST. NO.		ILLINOIS FED. AID PROJECT		

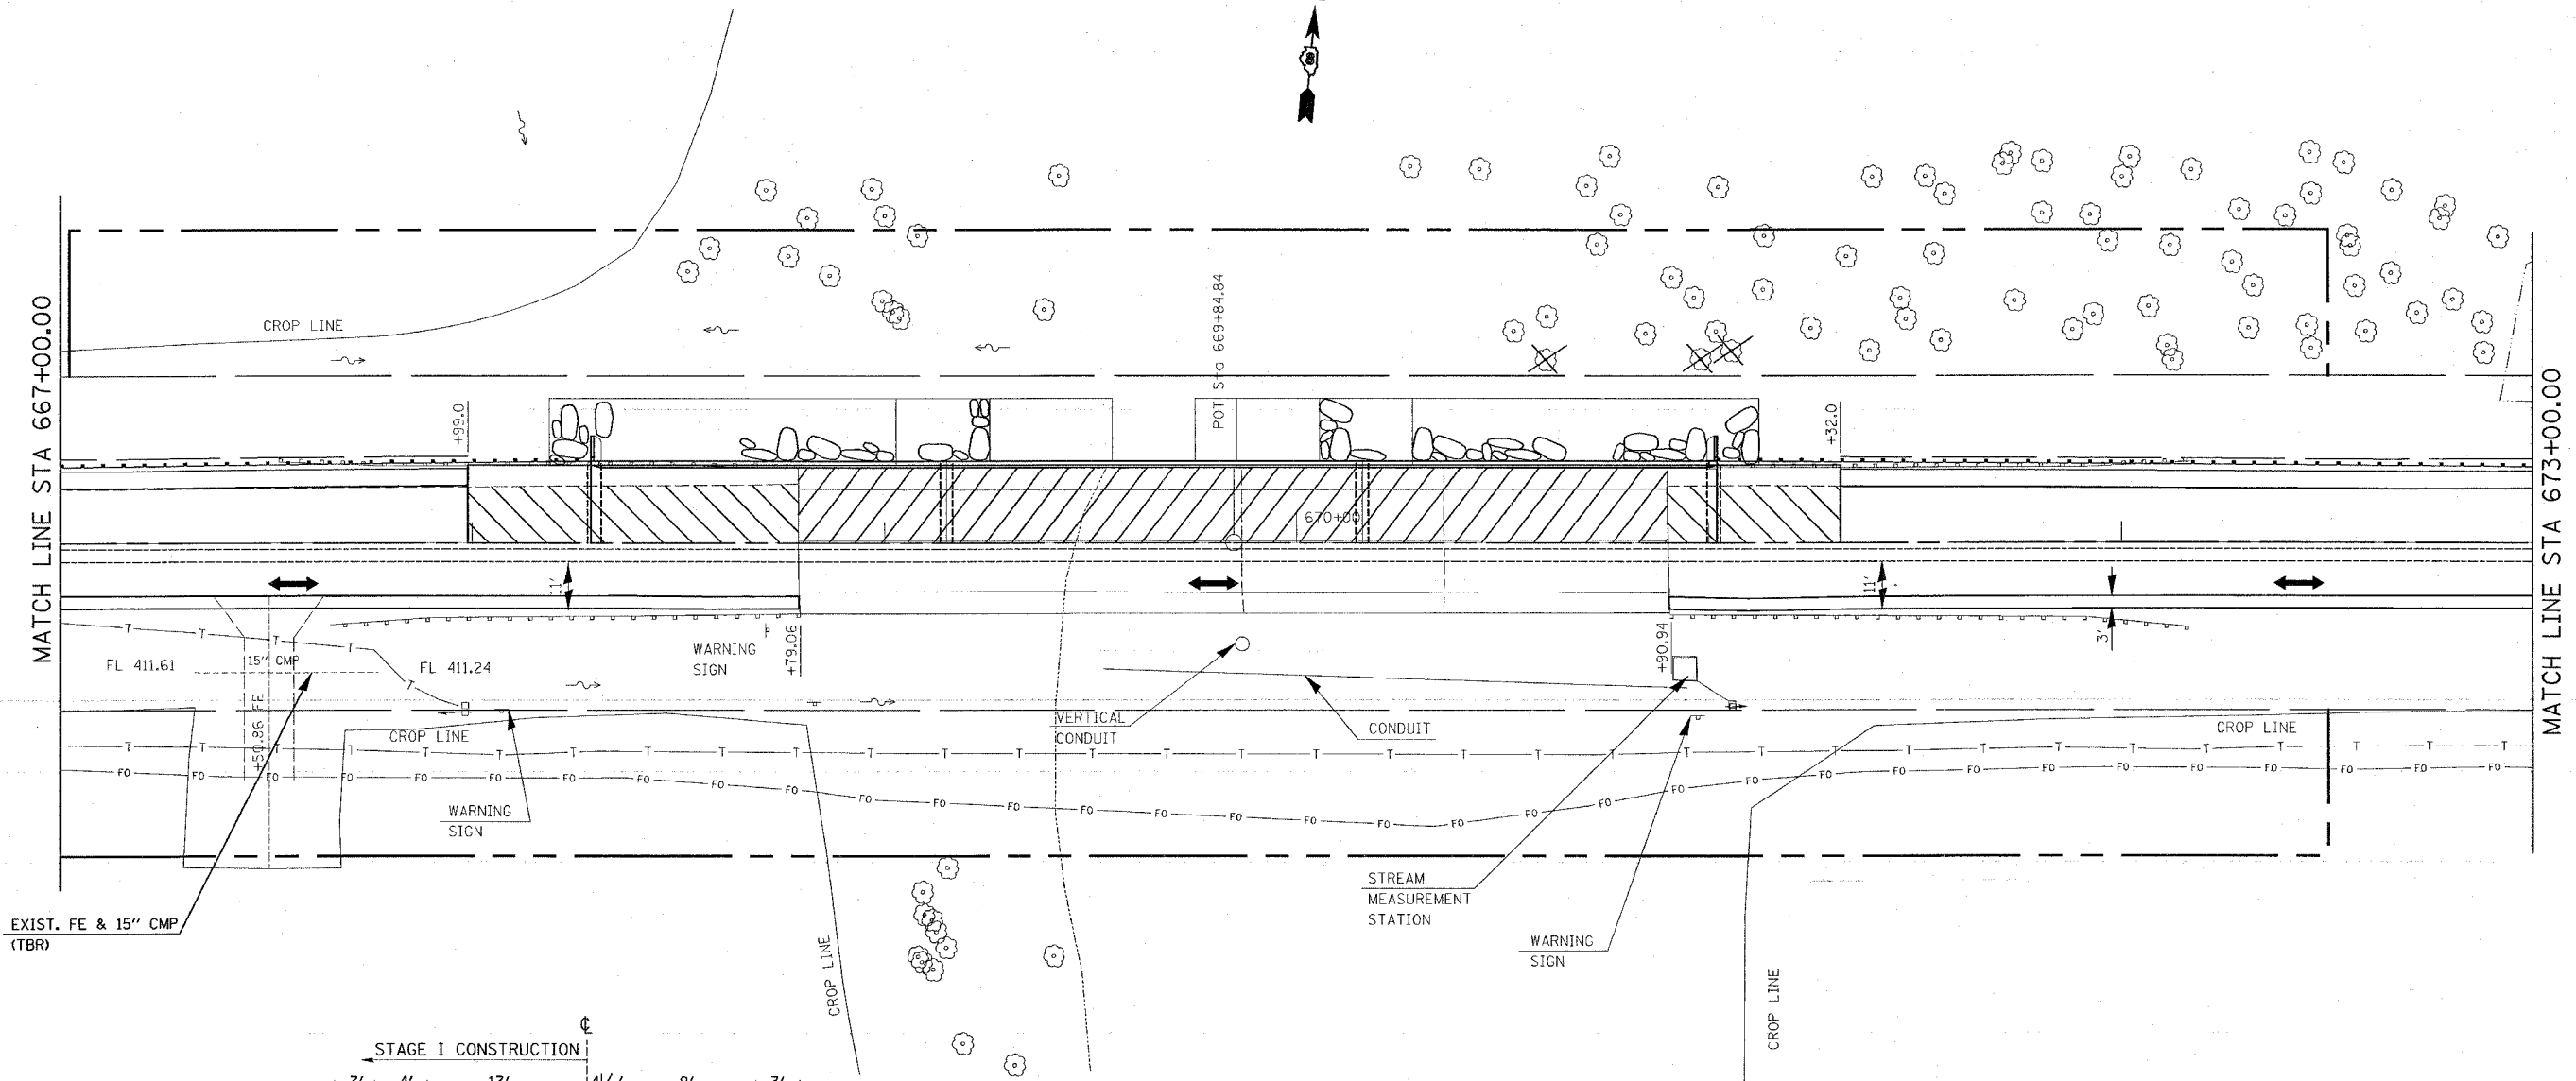

EXIST. FE & 15' CMP (TBR)

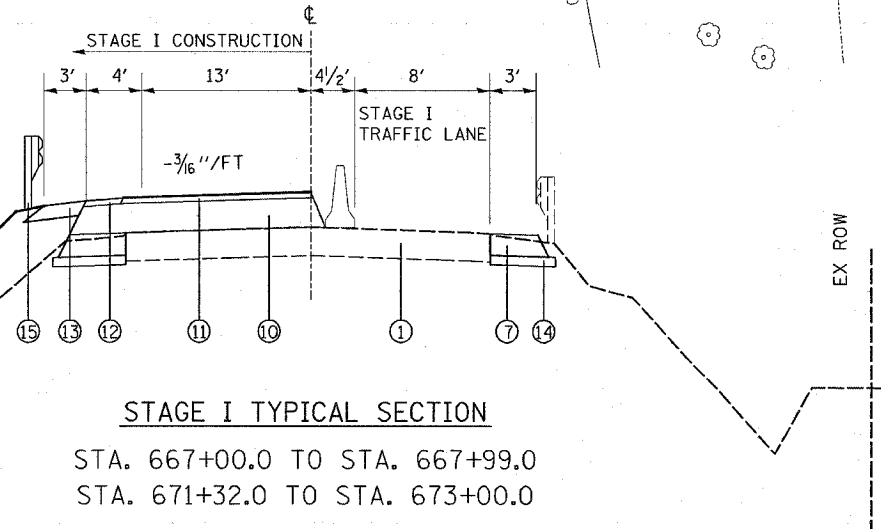

STAGE I TYPICAL SECTION

STA. 667+00.0 TO STA. 667+99.0
 STA. 671+32.0 TO STA. 673+00.0

LEGEND

- ① EXISTING PAVEMENT
- ⑦ PROPOSED HOT-MIX ASPHALT BASE COURSE WIDENING 9"
- ⑩ PROPOSED HOT-MIX ASPHALT BINDER COURSE (VARIES 10 1/2" TO 21")
- ⑪ PROPOSED HOT-MIX ASPHALT SURFACE COURSE 1 1/2"
- ⑫ PROPOSED HOT-MIX ASPHALT SHOULDERS, 1 1/2"
- ⑬ PROPOSED AGGREGATE SHOULDER 6"
- ⑭ PROPOSED SUBGRADE GRANULAR MATERIAL TYPE A, 4"
- ⑮ PROPOSED GUARDRAIL



REVISIONS	
NAME	DATE

ILLINOIS DEPARTMENT OF TRANSPORTATION
SUGGESTED STAGE I CONSTRUCTION
 FAS ROUTE 1842
 SECTION 106BR
 ST CLAIR COUNTY

SCALE: VERT. _____
 HORIZ. _____
 DATE _____
 DRAWN BY _____
 CHECKED BY _____

PLOT DATE 12/11/2006
 FILE NAME c:\p\projects\1842\198\plan\p1842b88.dwg
 PLOT SCALE 20.0000 / 1 IN.
 REFERENCE WREF