
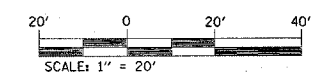


F.A.U. RTE.	SECTION	COUNTY	TOTAL SHEETS	SHEET NO.
9079	65BR	MADISON	46	10
STA.	TO STA.			
FED. ROAD DIST. NO.	ILLINOIS	FED. AID PROJECT		

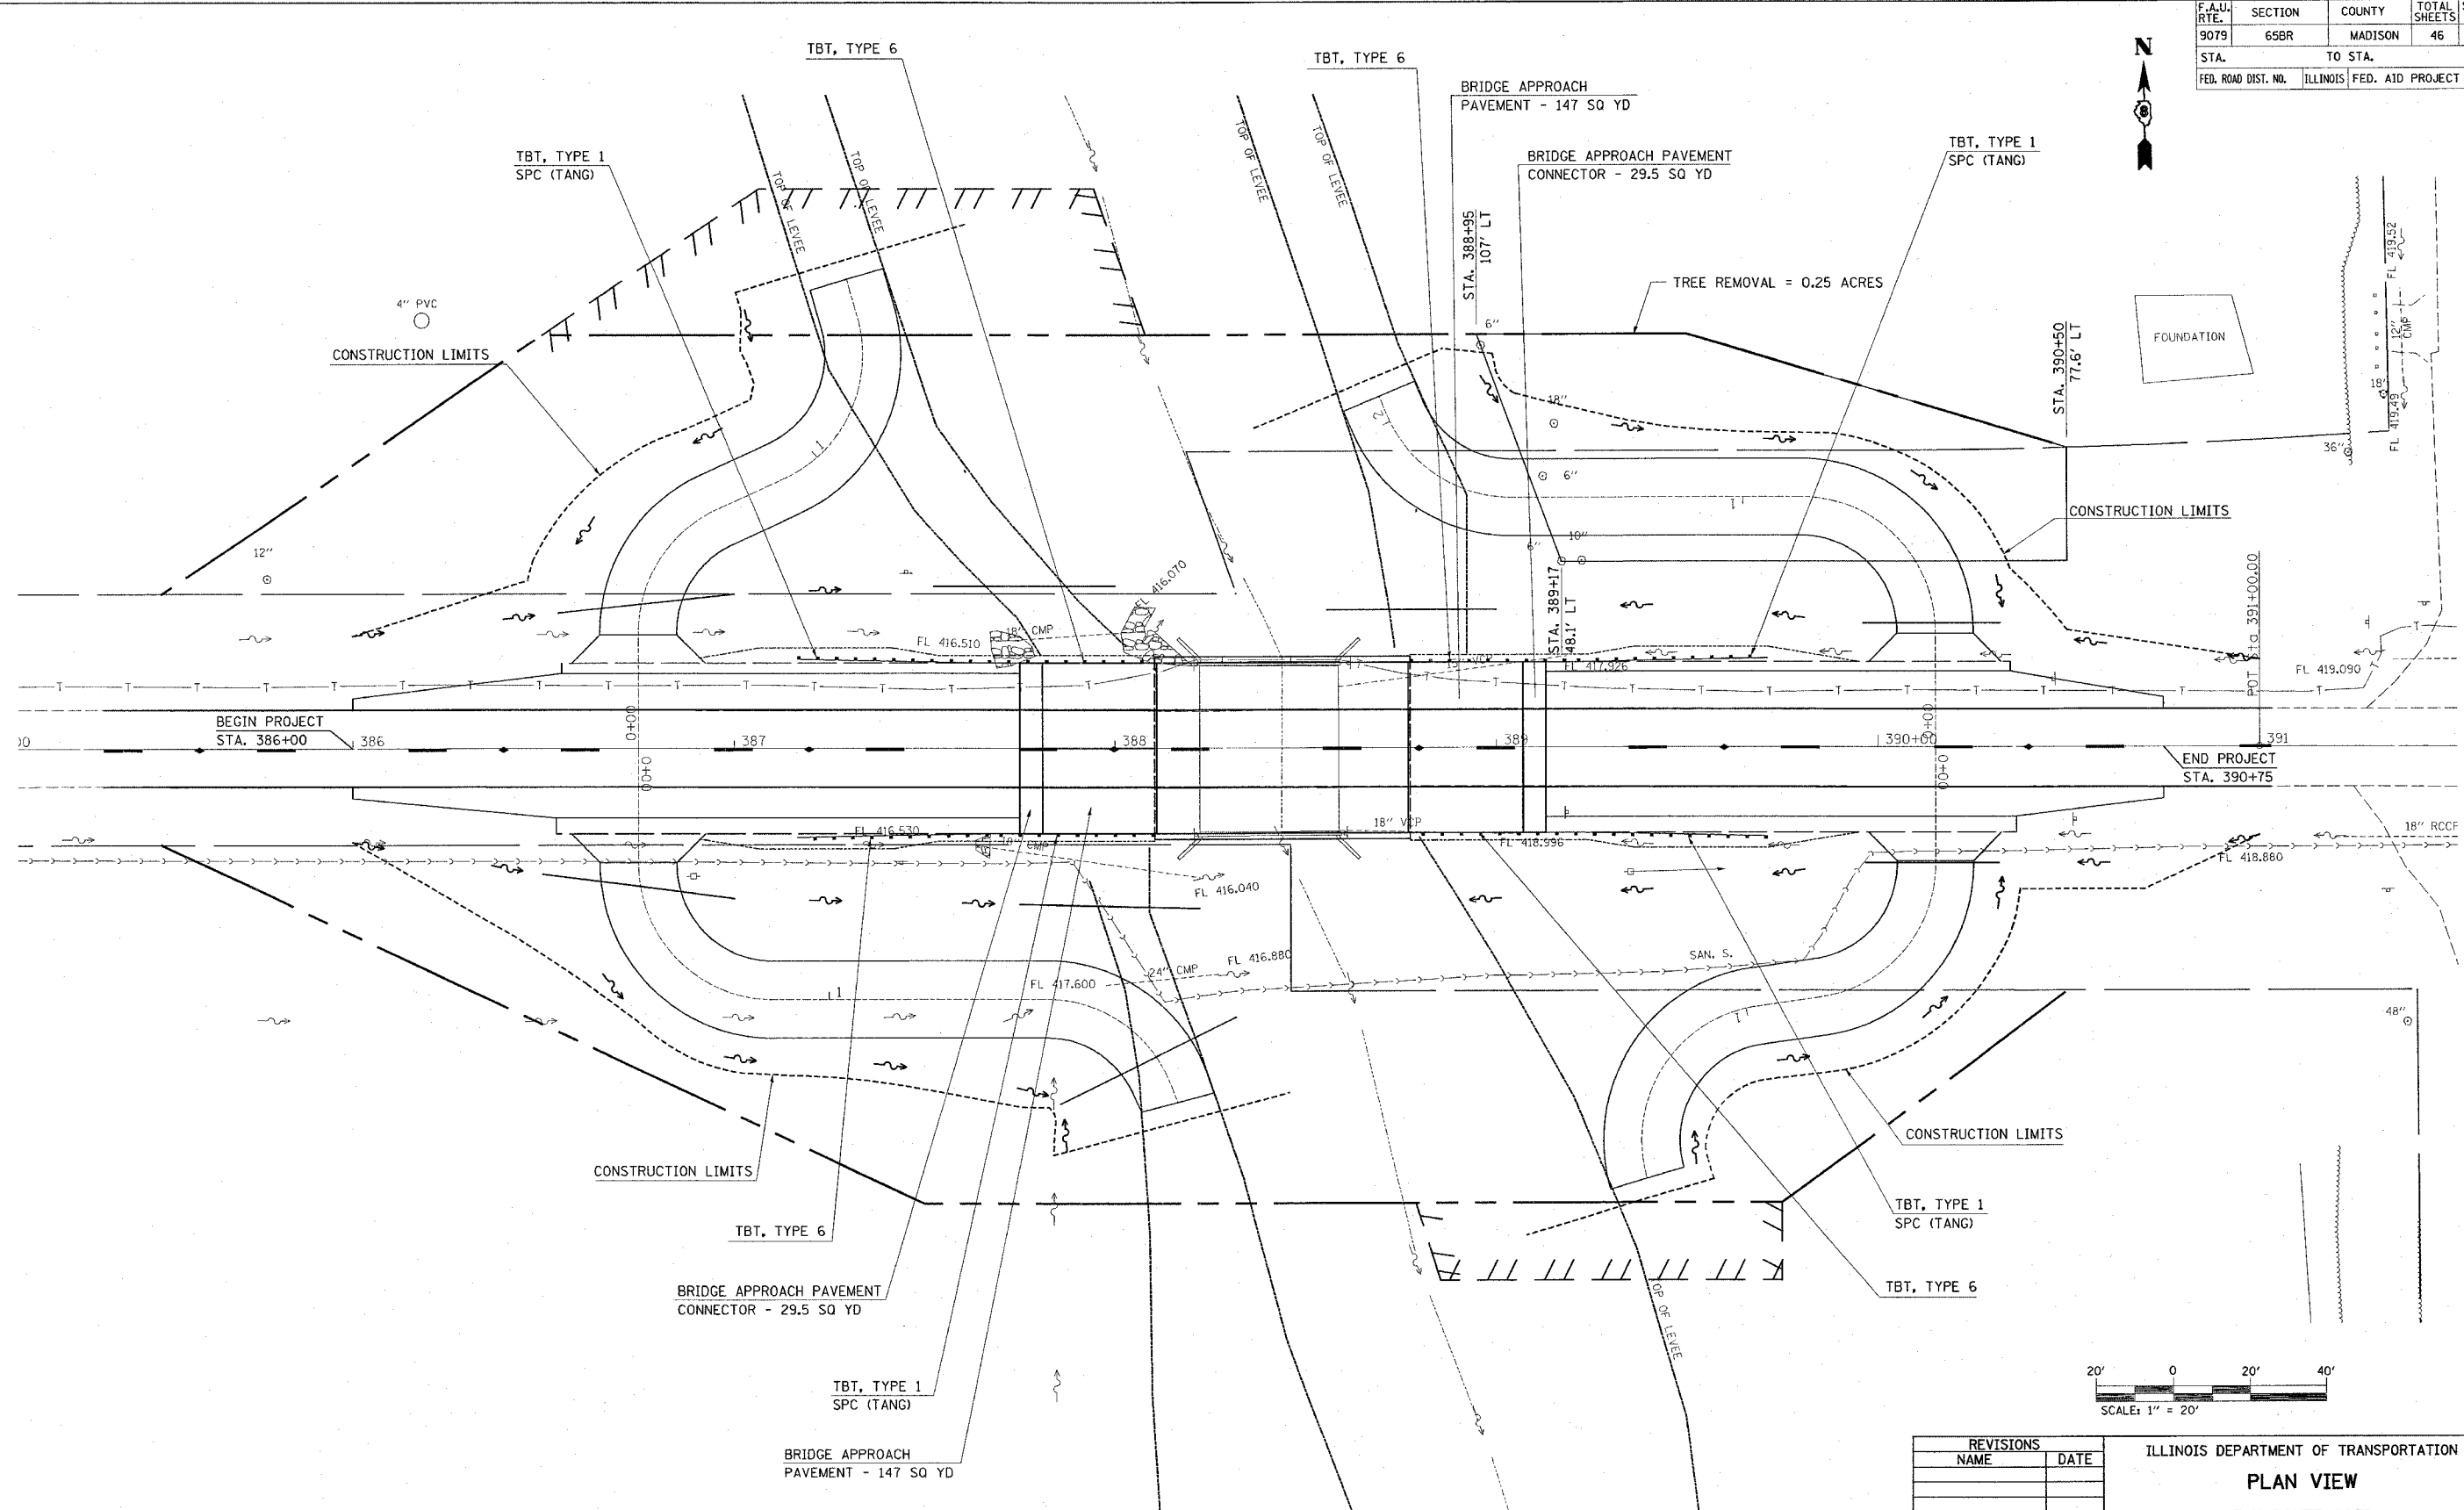

REVISIONS	
NAME	DATE

ILLINOIS DEPARTMENT OF TRANSPORTATION
PLAN VIEW
 FAU ROUTE 9079
 SECTION 65BR
 MADISON COUNTY
 SN 060-0069 (E) 0236 (P)

NOTES: PIPE LENGTHS ARE SHOWN ON THE PIPE CULVERT SCHEDULE ON SHEET 8 OF 46.
 THE CENTER OF THE PROPOSED DITCH SHALL BE THE MATCHLINE FOR THE MAINLINE AND ACCESS ROAD CROSS SECTIONS.

PLOT DATE = 10/19/2006
 FILE NAME = S:\projects\wis5899\plan\p10659.dgn
 PLOT SCALE = 1/4" = 20' / IN
 REFERENCE = REF#