


F.A.U. RTE.	SECTION	COUNTY	TOTAL SHEETS	SHEET NO.
9079	65BR	MADISON	46	29
STA.		TO STA.		
FED. ROAD DIST. NO.		ILLINOIS FED. AID PROJECT		

STATE OF ILLINOIS
DEPARTMENT OF PUBLIC WORKS & BUILDINGS
DIVISION OF HIGHWAYS

4	4	4	4
4	4	4	4

SHEET NO. 1 / SHEETS

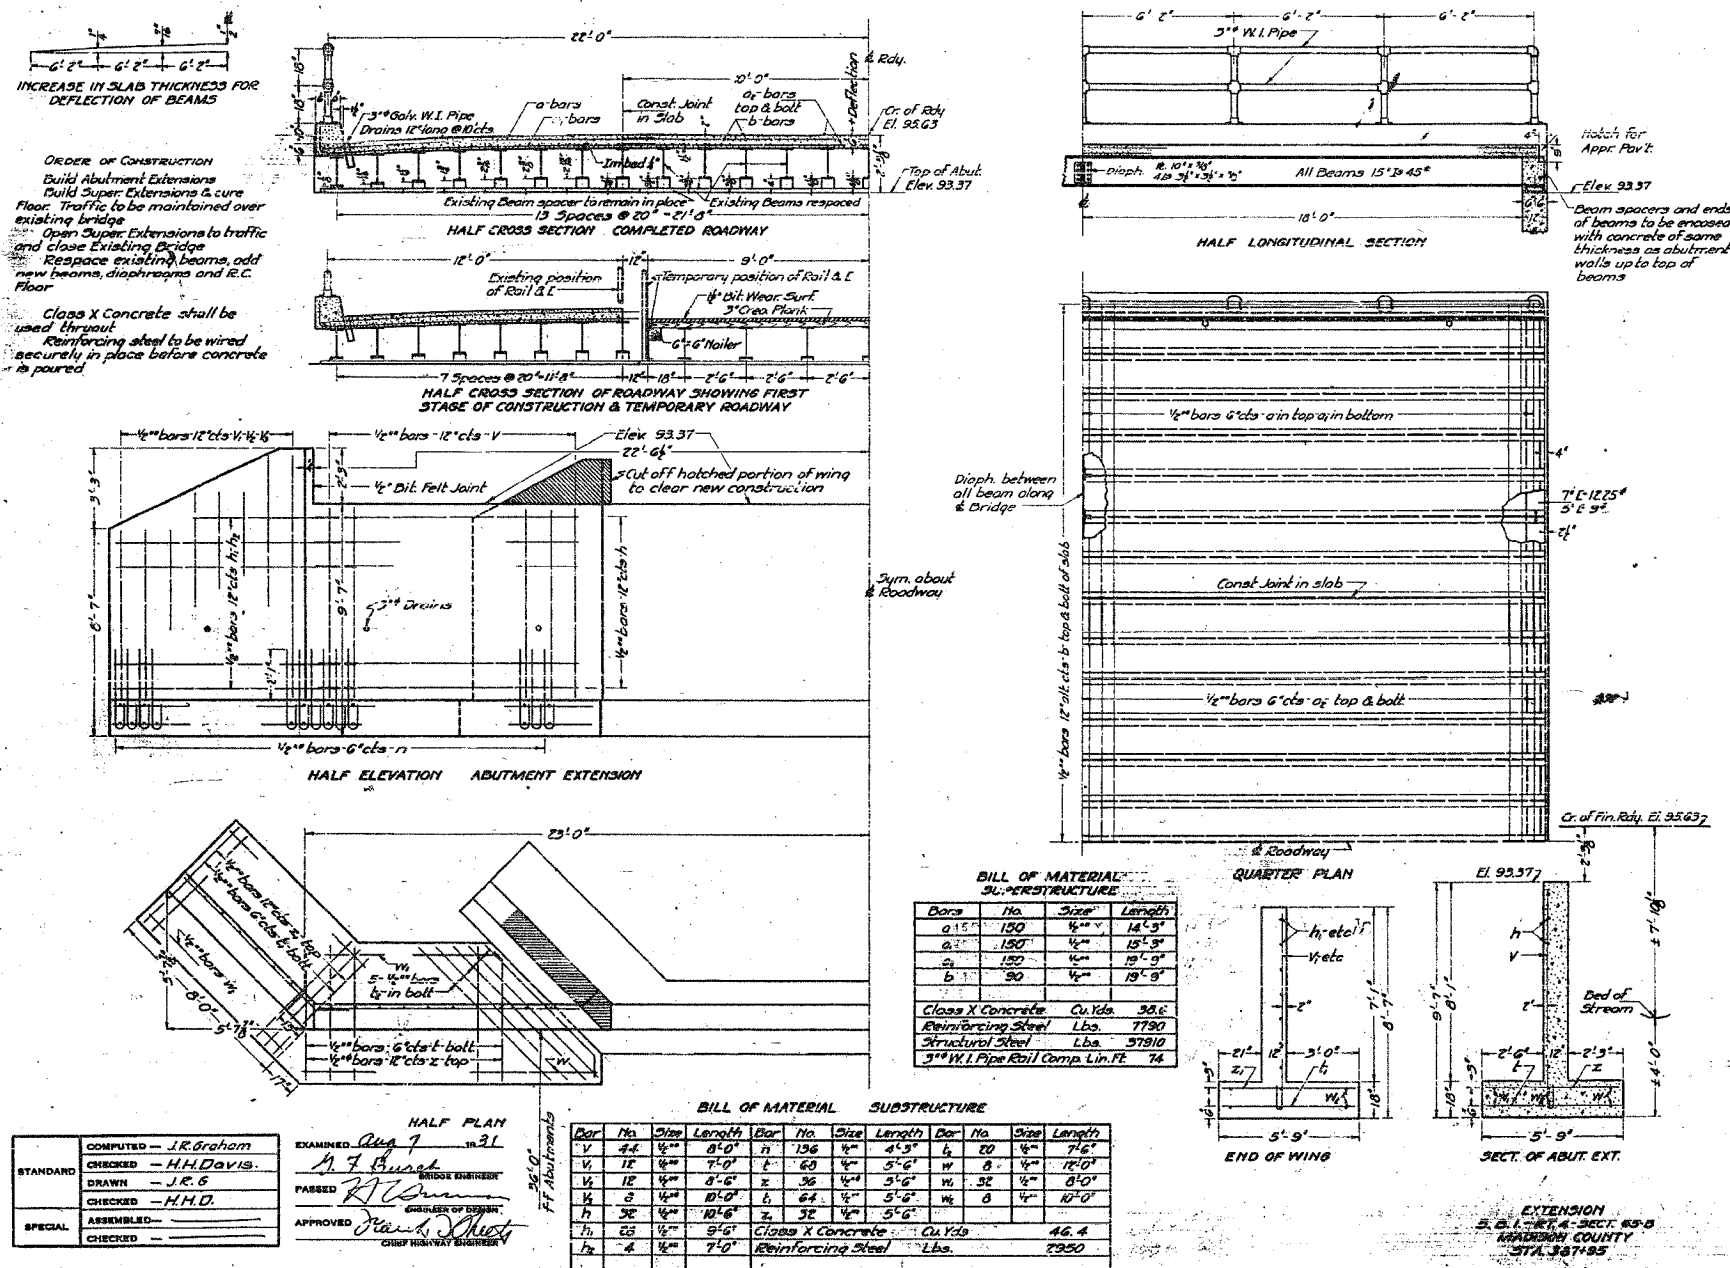

COMPUTED - J.R. Graham
CHECKED - H.H. Davis
DRAWN - J.R.E.
CHECKED - H.H.D.

EXAMINED Aug 7 1931
PASSED [Signature]
APPROVED [Signature]

STANDARD
SPECIAL

FOR INFORMATION ONLY

REVISIONS		ILLINOIS DEPARTMENT OF TRANSPORTATION EXISTING STRUCTURE PLAN FAP ROUTE 9079 SECTION 65BR MADISON COUNTY SN 060-0069 (E) 0236 (P)
NAME	DATE	

PLOT DATE = 10/18/2886
PLOT SCALE = 5/8" = 1'-0"
REFERENCE = #REF#