

PLOT DATE = #DATE#
 FILE NAME = #FILE#
 USER NAME = #USER#


ORIGINAL SURVEY PLOTTED
 NOTE BOOK NO. _____
 AREAS CHECKED _____

FINAL SURVEY PLOTTED
 NOTE BOOK NO. _____
 AREAS CHECKED _____

BY _____

DATE _____

ALL SLOPES ARE 1:3 UNLESS OTHERWISE NOTED.

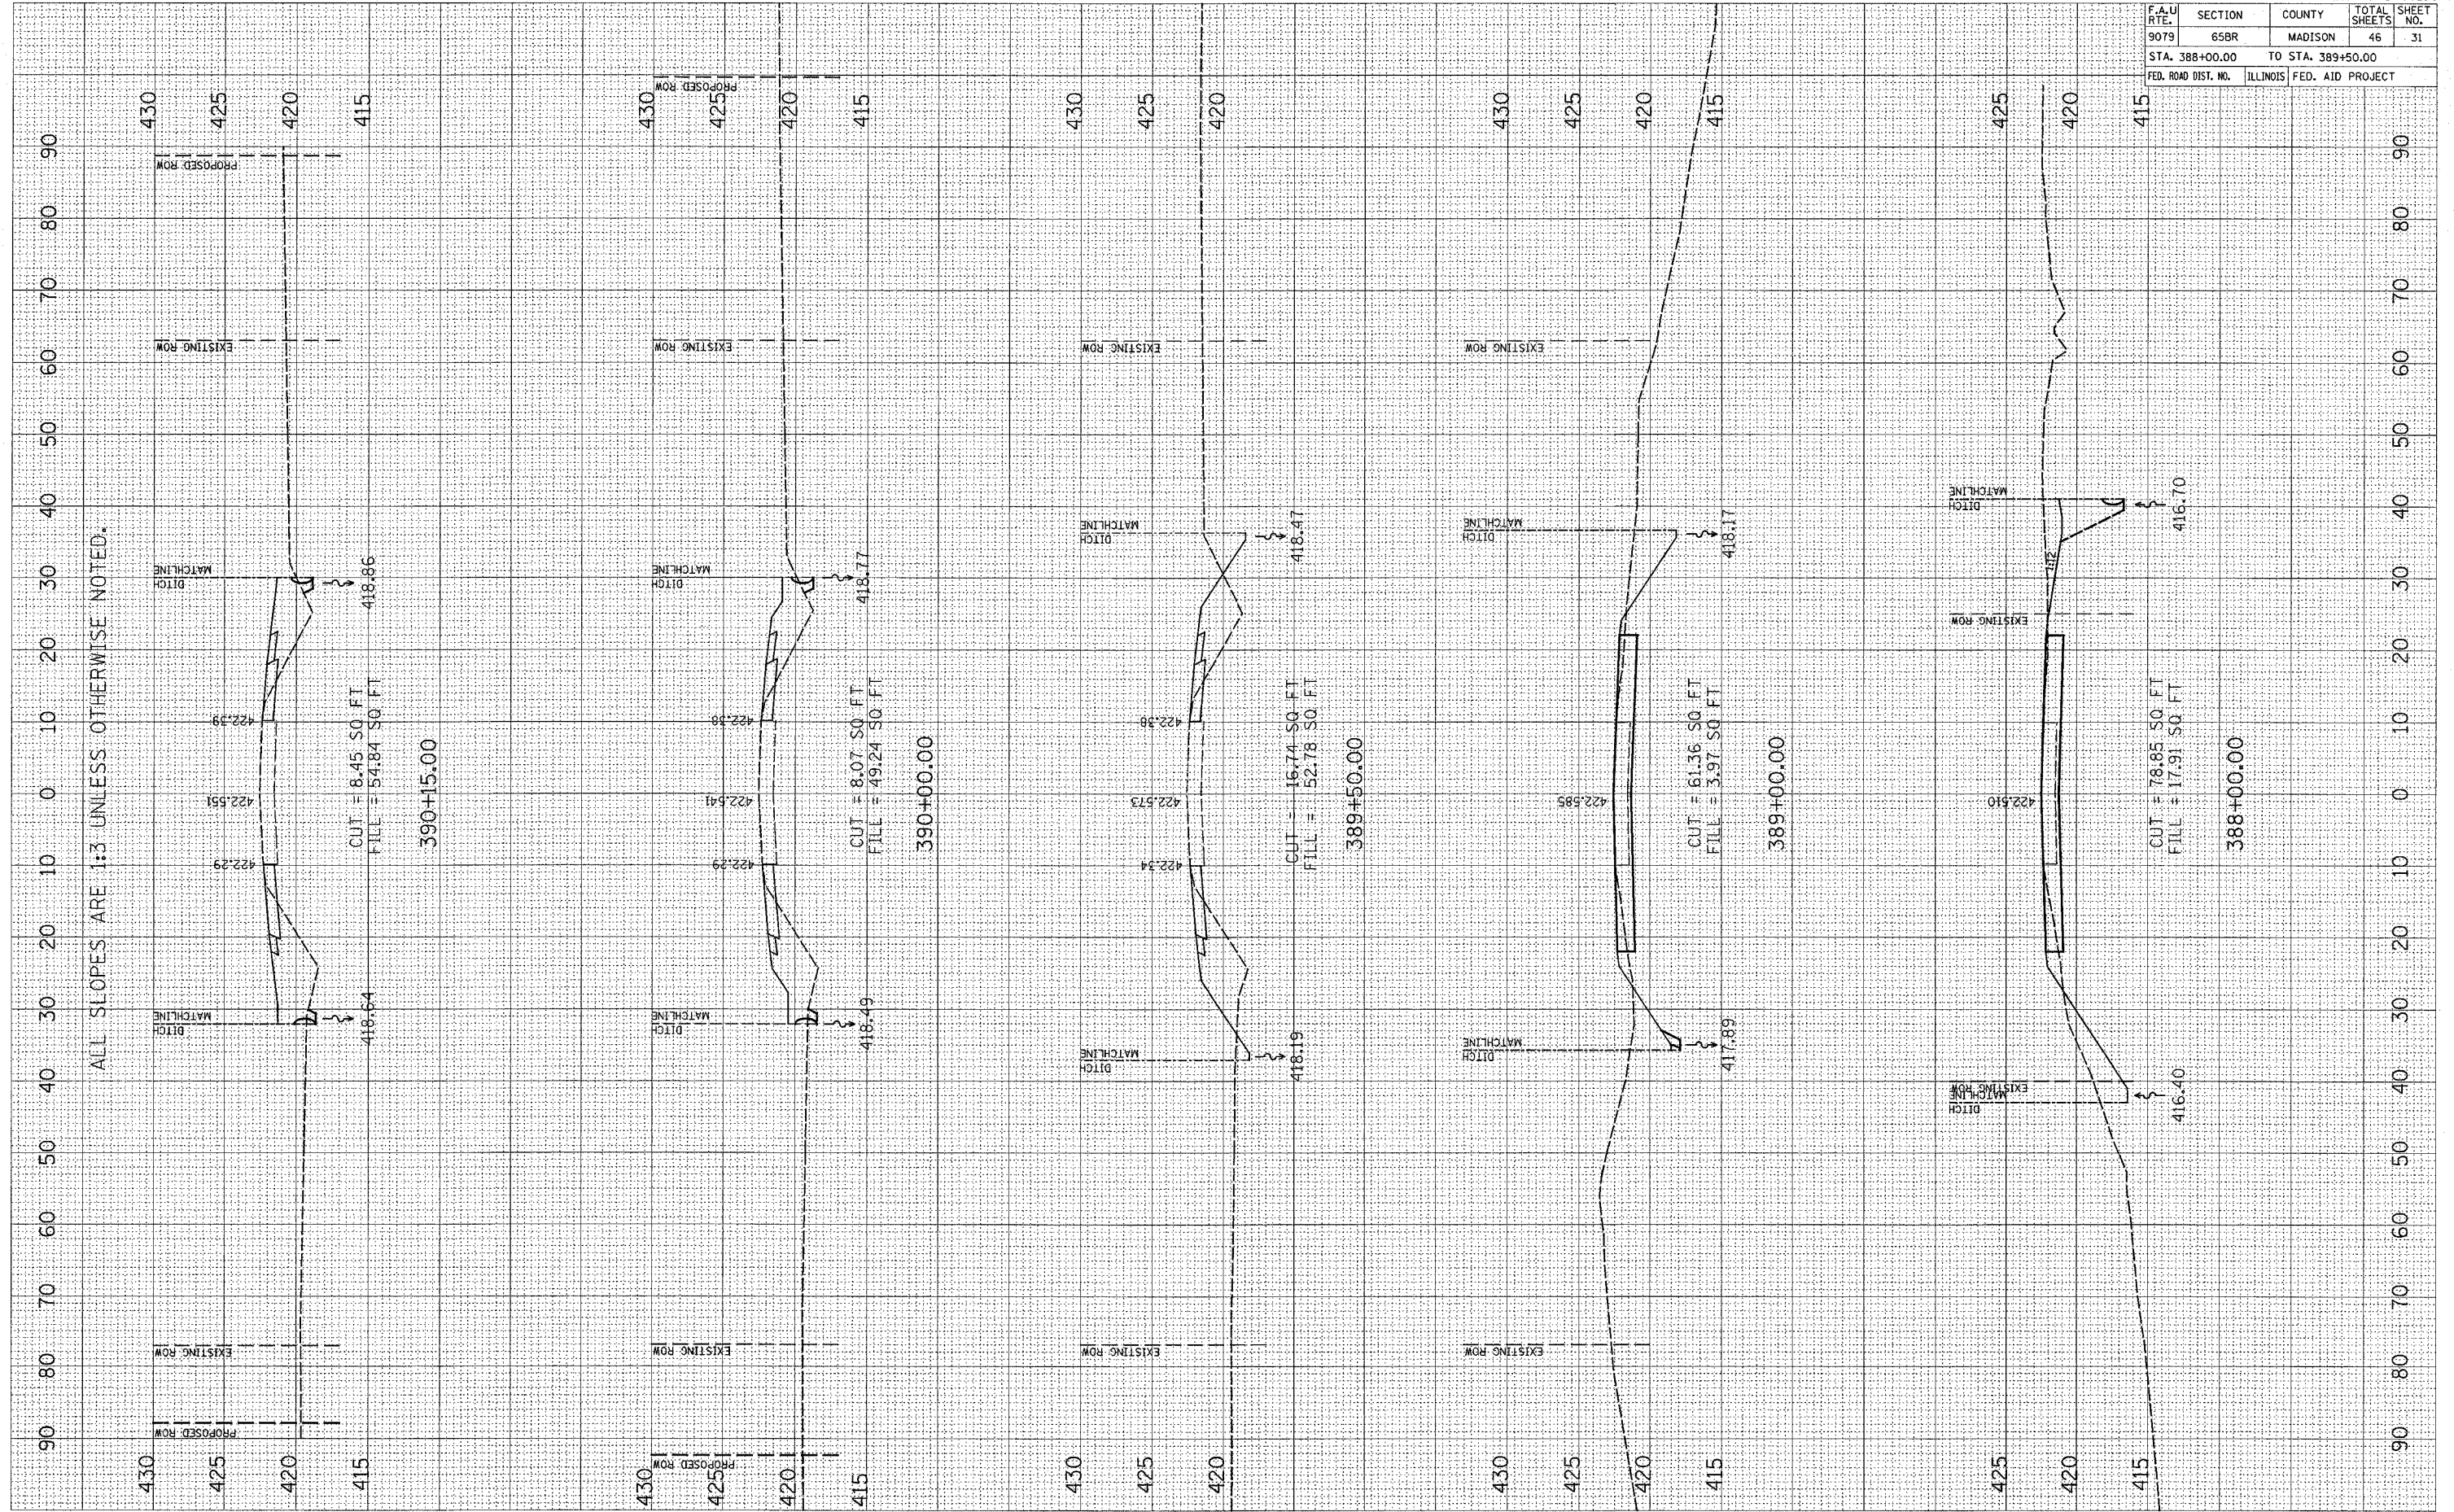

CONTRACT NO. 76136				
F.A.U. RTE.	SECTION	COUNTY	TOTAL SHEETS	SHEET NO.
9079	65BR	MADISON	46	31
STA. 388+00.00		TO STA. 389+50.00		
FED. ROAD DIST. NO.	ILLINOIS	FED. AID PROJECT		

MAINLINE