

F.A.U. R.T.E.	SECTION	COUNTY	TOTAL SHEETS	SHEET NO.
9079	65BR	MADISON	46	35
STA. 1+50.00		TO STA. 1+50.00		
FED. ROAD DIST. NO.		ILLINOIS FED. AID PROJECT		

FINAL SURVEYED PLOTTED RE-PLATE AREAS CHECKED

BY _____ DATE _____


NO. _____

ORIGINAL SURVEYED PLOTTED RE-PLATE AREAS CHECKED

BY _____ DATE _____

NO. _____

PLOT DATE * * * DATE * * *
 PLOT SCALE * * * SCALE * * *
 USER NAME * * * USER * * *

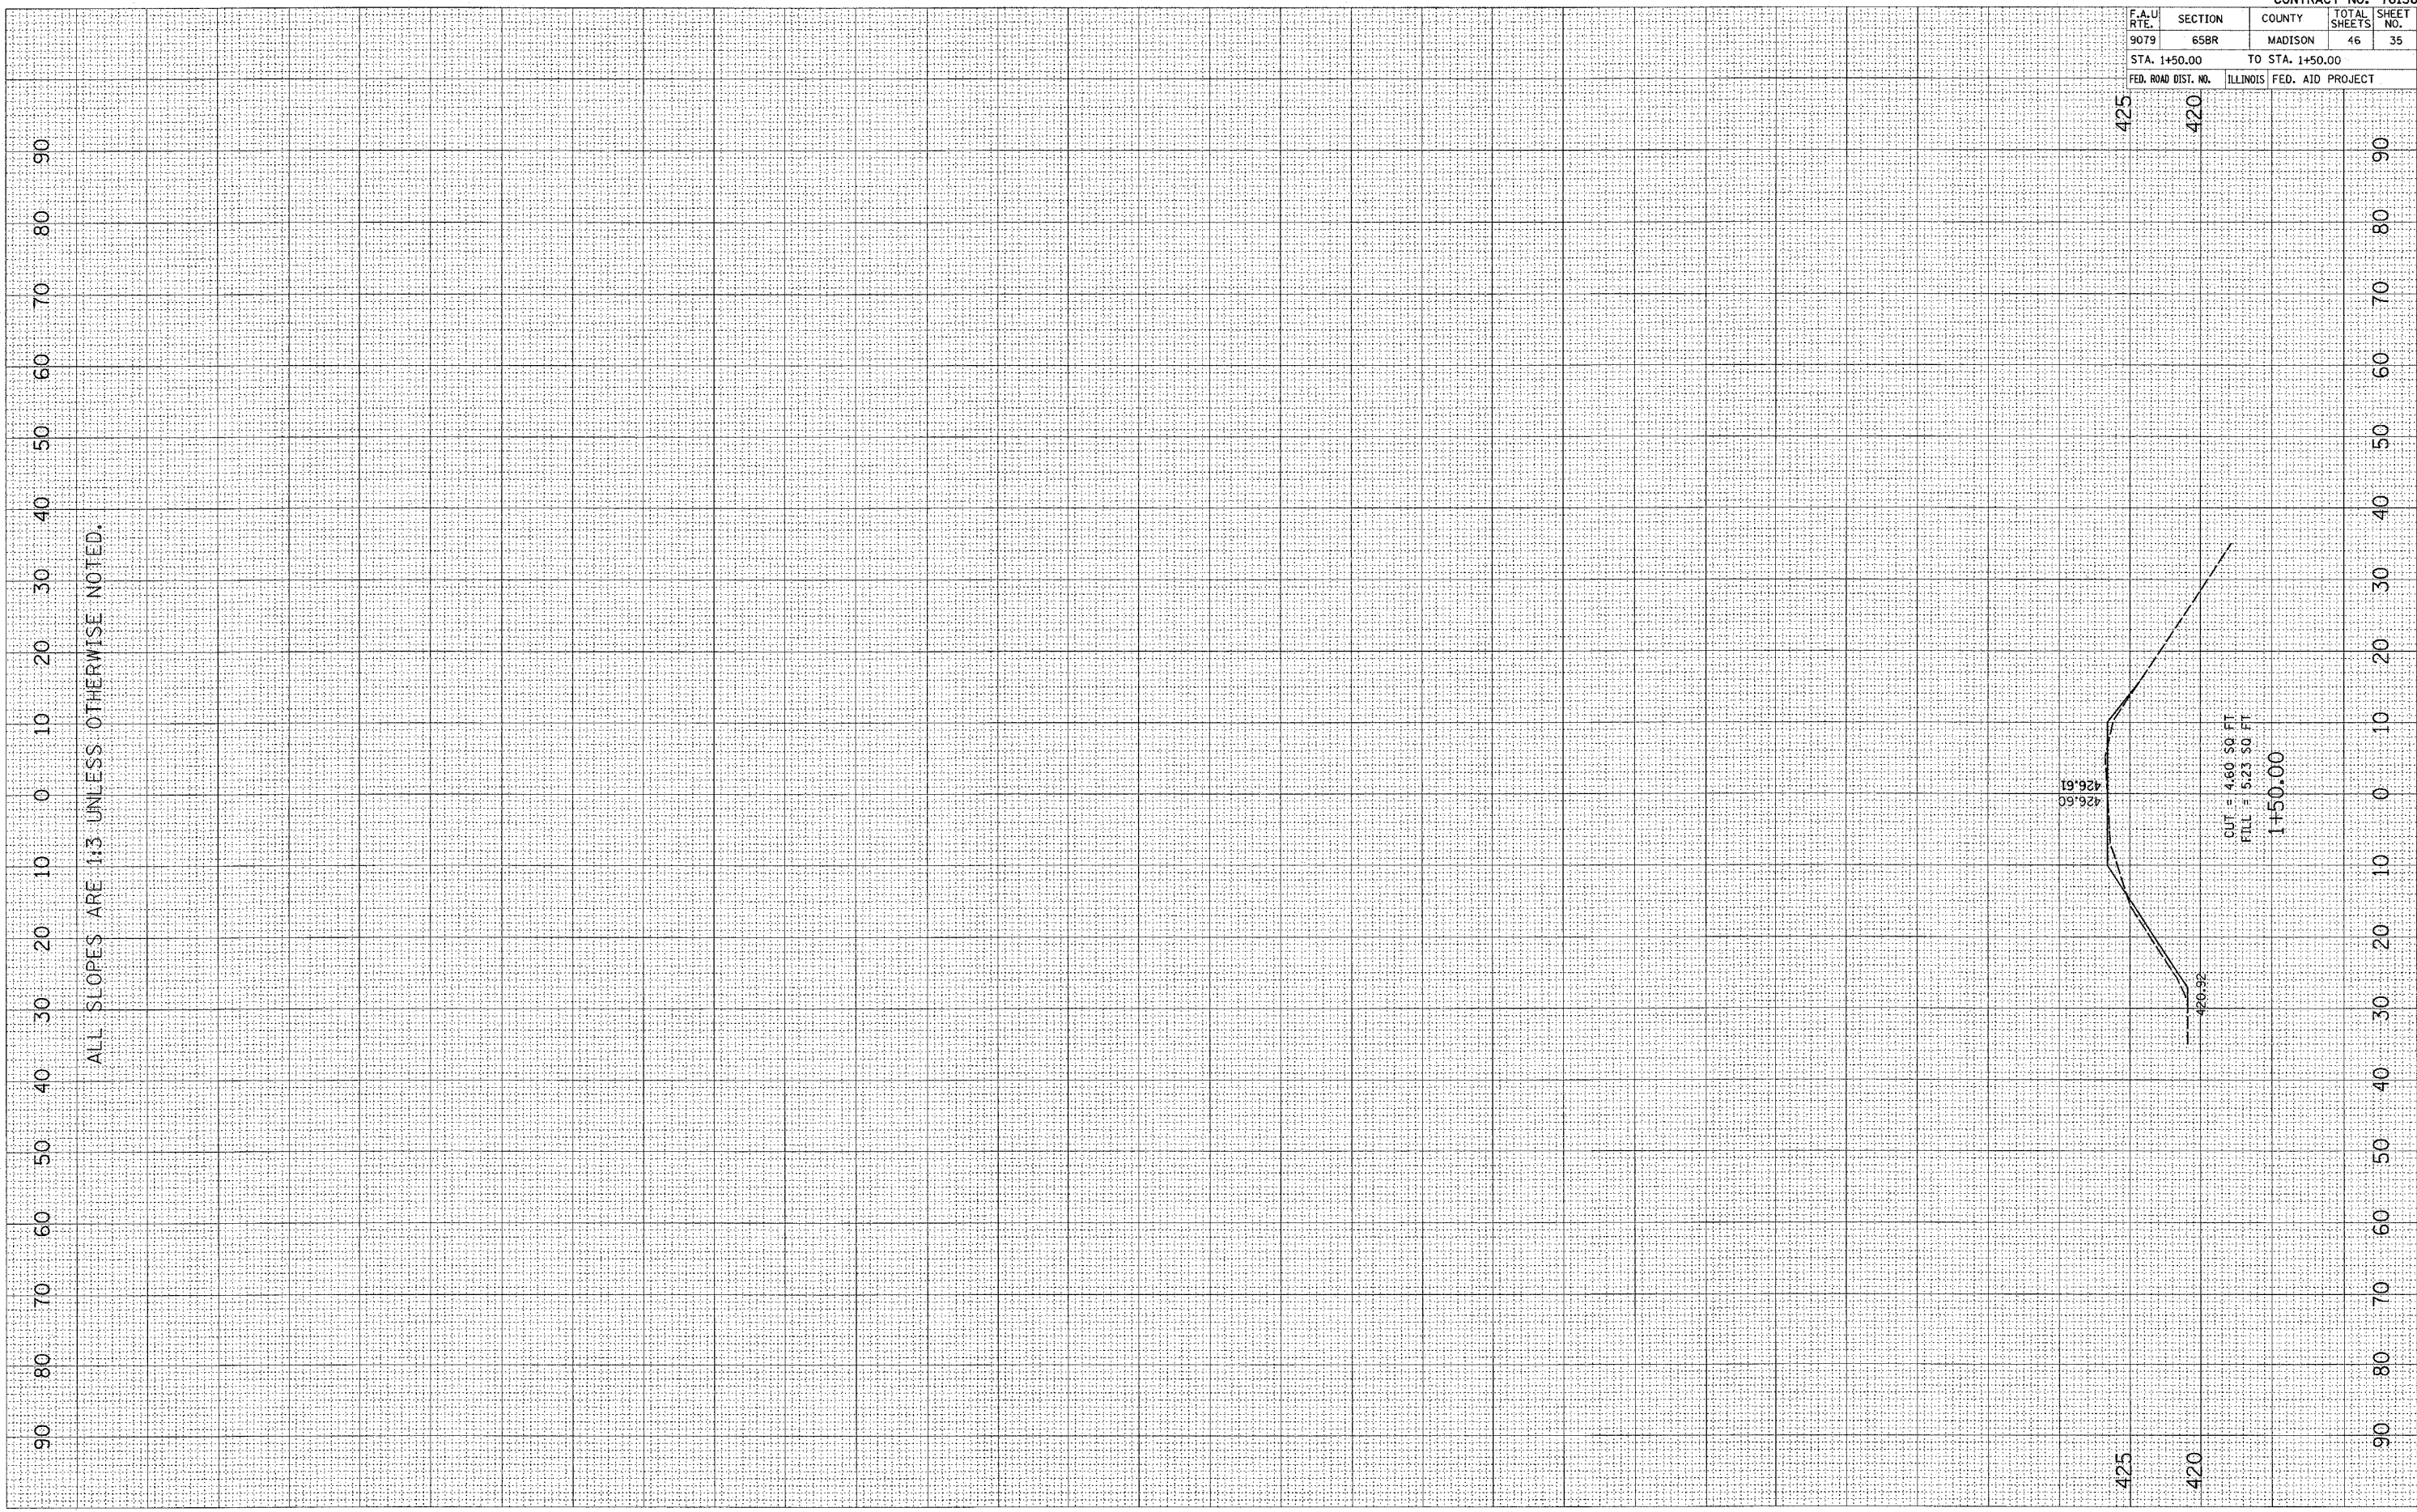

ALL SLOPES ARE 1:3 UNLESS OTHERWISE NOTED.