


PLOT DATE = #DATE#
 FILE NAME = #FILE#
 PLOT SCALE = #SCALE#
 USER NAME = #USER#

ORIGINAL SURVEY SHEWED BY DATE
 NOTE BOOK NO. TA. DATE
 AREAS CHECKED

FINAL SURVEY SHEWED BY DATE
 NOTE BOOK NO. TA. DATE
 AREAS CHECKED

ALL SLOPES ARE 1:3 UNLESS OTHERWISE NOTED.

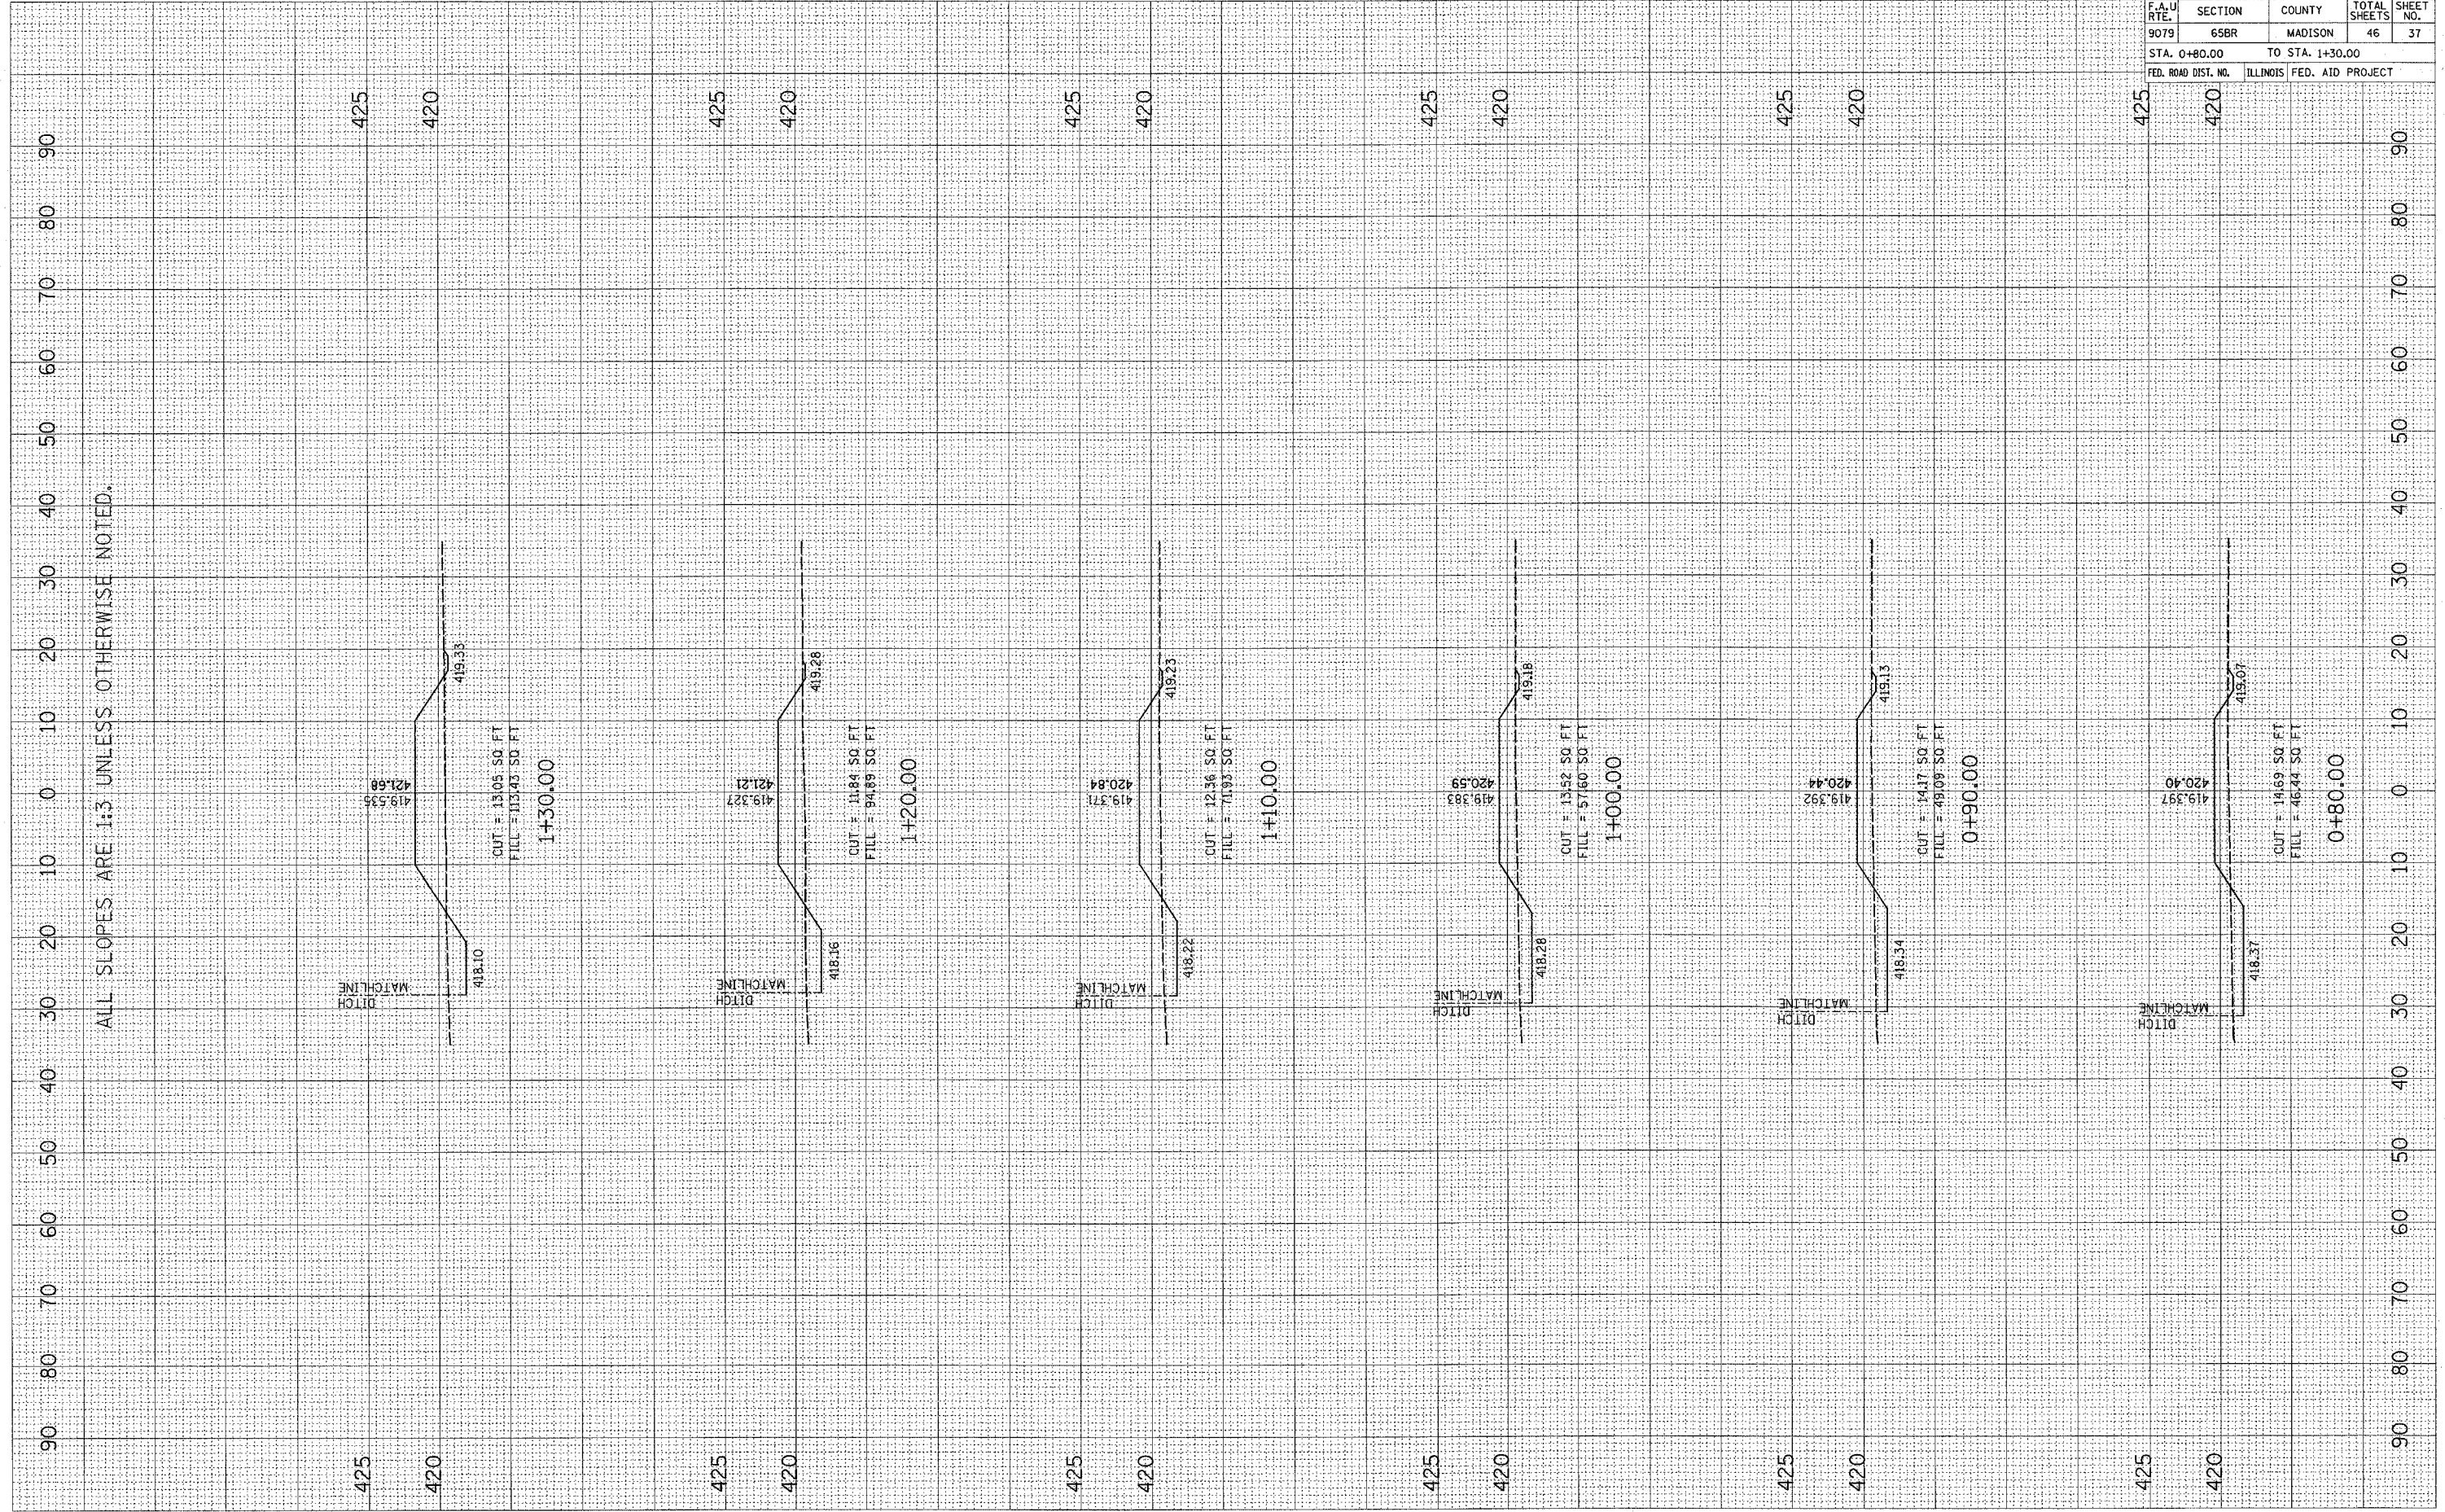

CONTRACT NO. 76136				
F.A.U. RTE. 9079	SECTION 65BR	COUNTY MADISON	TOTAL SHEETS 46	SHEET NO. 37
STA. 0+80.00		TO STA. 1+30.00		
FED. ROAD DIST. NO.	ILLINOIS	FED. AID PROJECT		

NORTHEAST ACCESS ROAD