


PLOT DATE \* \* DATE \*  
 FILE NAME \* \* FILE \*  
 PLOT SCALE \* \* SCALE \*  
 USER NAME \* \* USER \*

ORIGINAL SURVEY BY DATE  
 NOTE BOOK NO. DATE  
 AREAS CHECKED

FINAL SURVEY BY DATE  
 NOTE BOOK NO. DATE  
 AREAS CHECKED

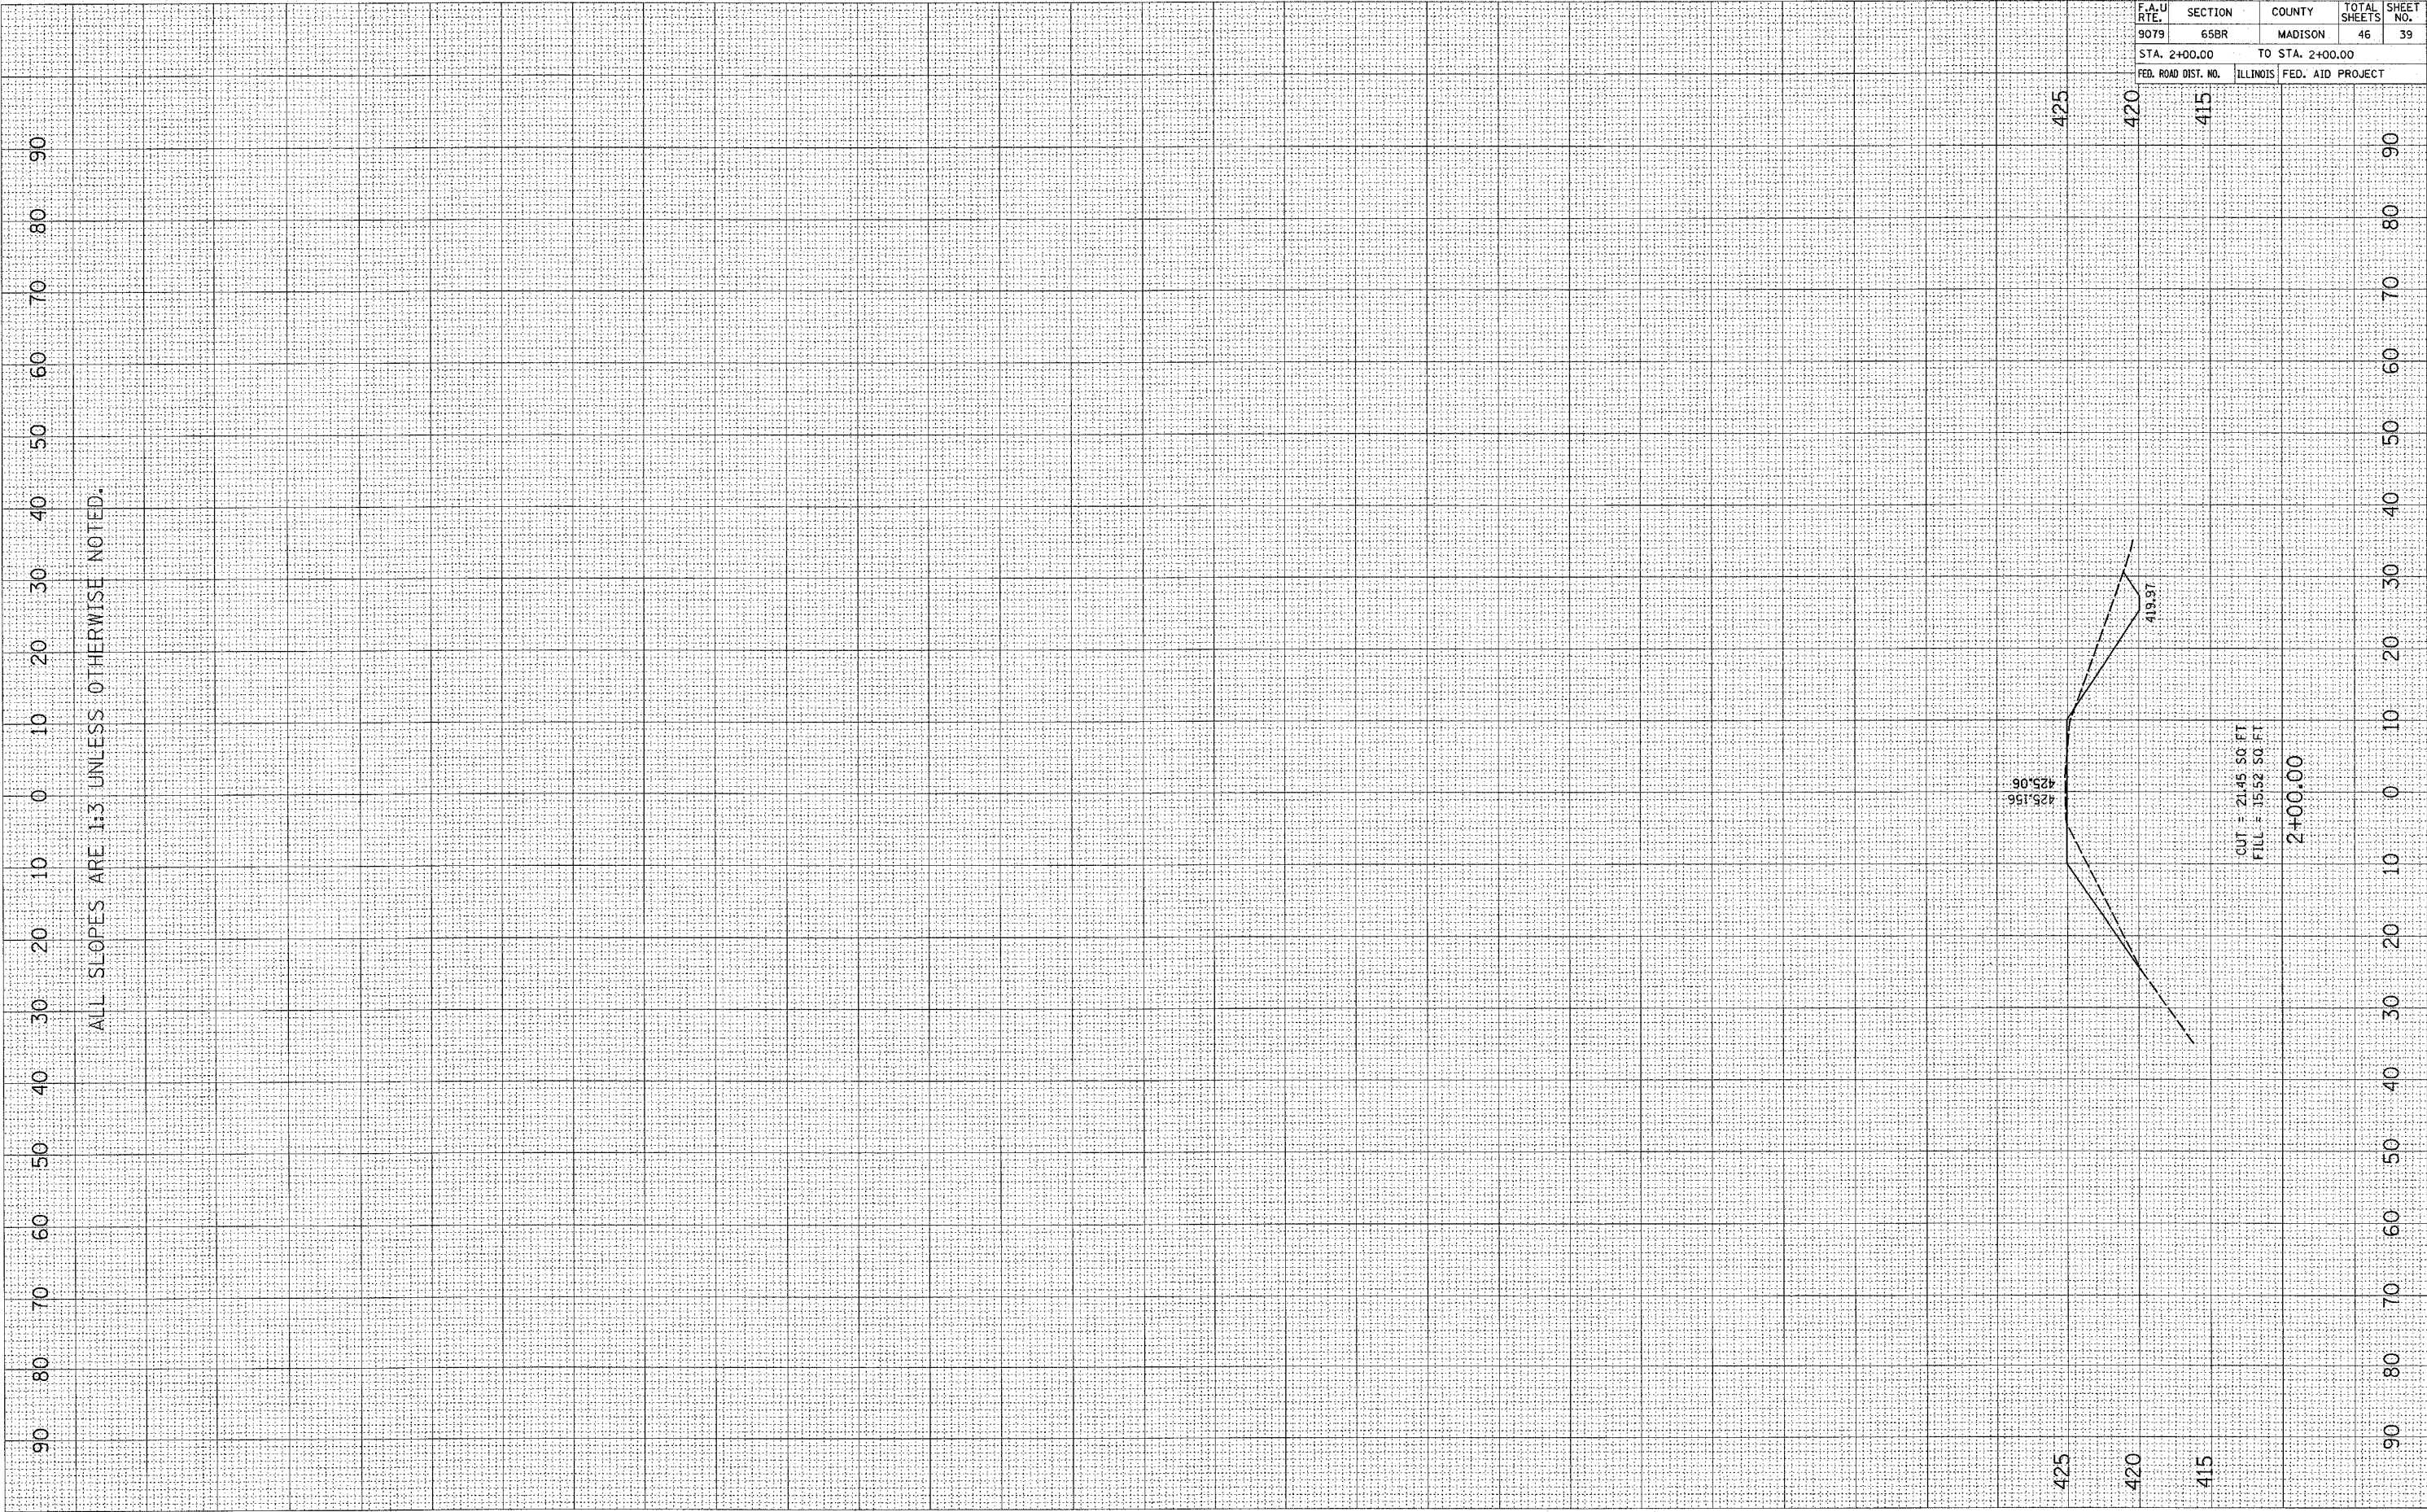

CONTRACT NO. 76136				
F.A.U. RTE.	SECTION	COUNTY	TOTAL SHEETS	SHEET NO.
9079	65BR	MADISON	46	39
STA. 2+00.00		TO STA. 2+00.00		
FED. ROAD DIST. NO.		ILLINOIS FED. AID PROJECT		

NORTHEAST ACCESS ROAD