


PLOT DATE = 10/19/2006  
 FILE NAME = c:\pwworkspace\106699999\106699999.dwg  
 PLOT SCALE = 1/8" = 1' IN.  
 USER NAME = overbj

ORIGINAL SURVEY  
 SURVEY PLOTTED  
 DATE  
 BY

FINAL SURVEY  
 SURVEY PLOTTED  
 DATE  
 BY

ALL SLOPES ARE 1:3 UNLESS OTHERWISE NOTED.

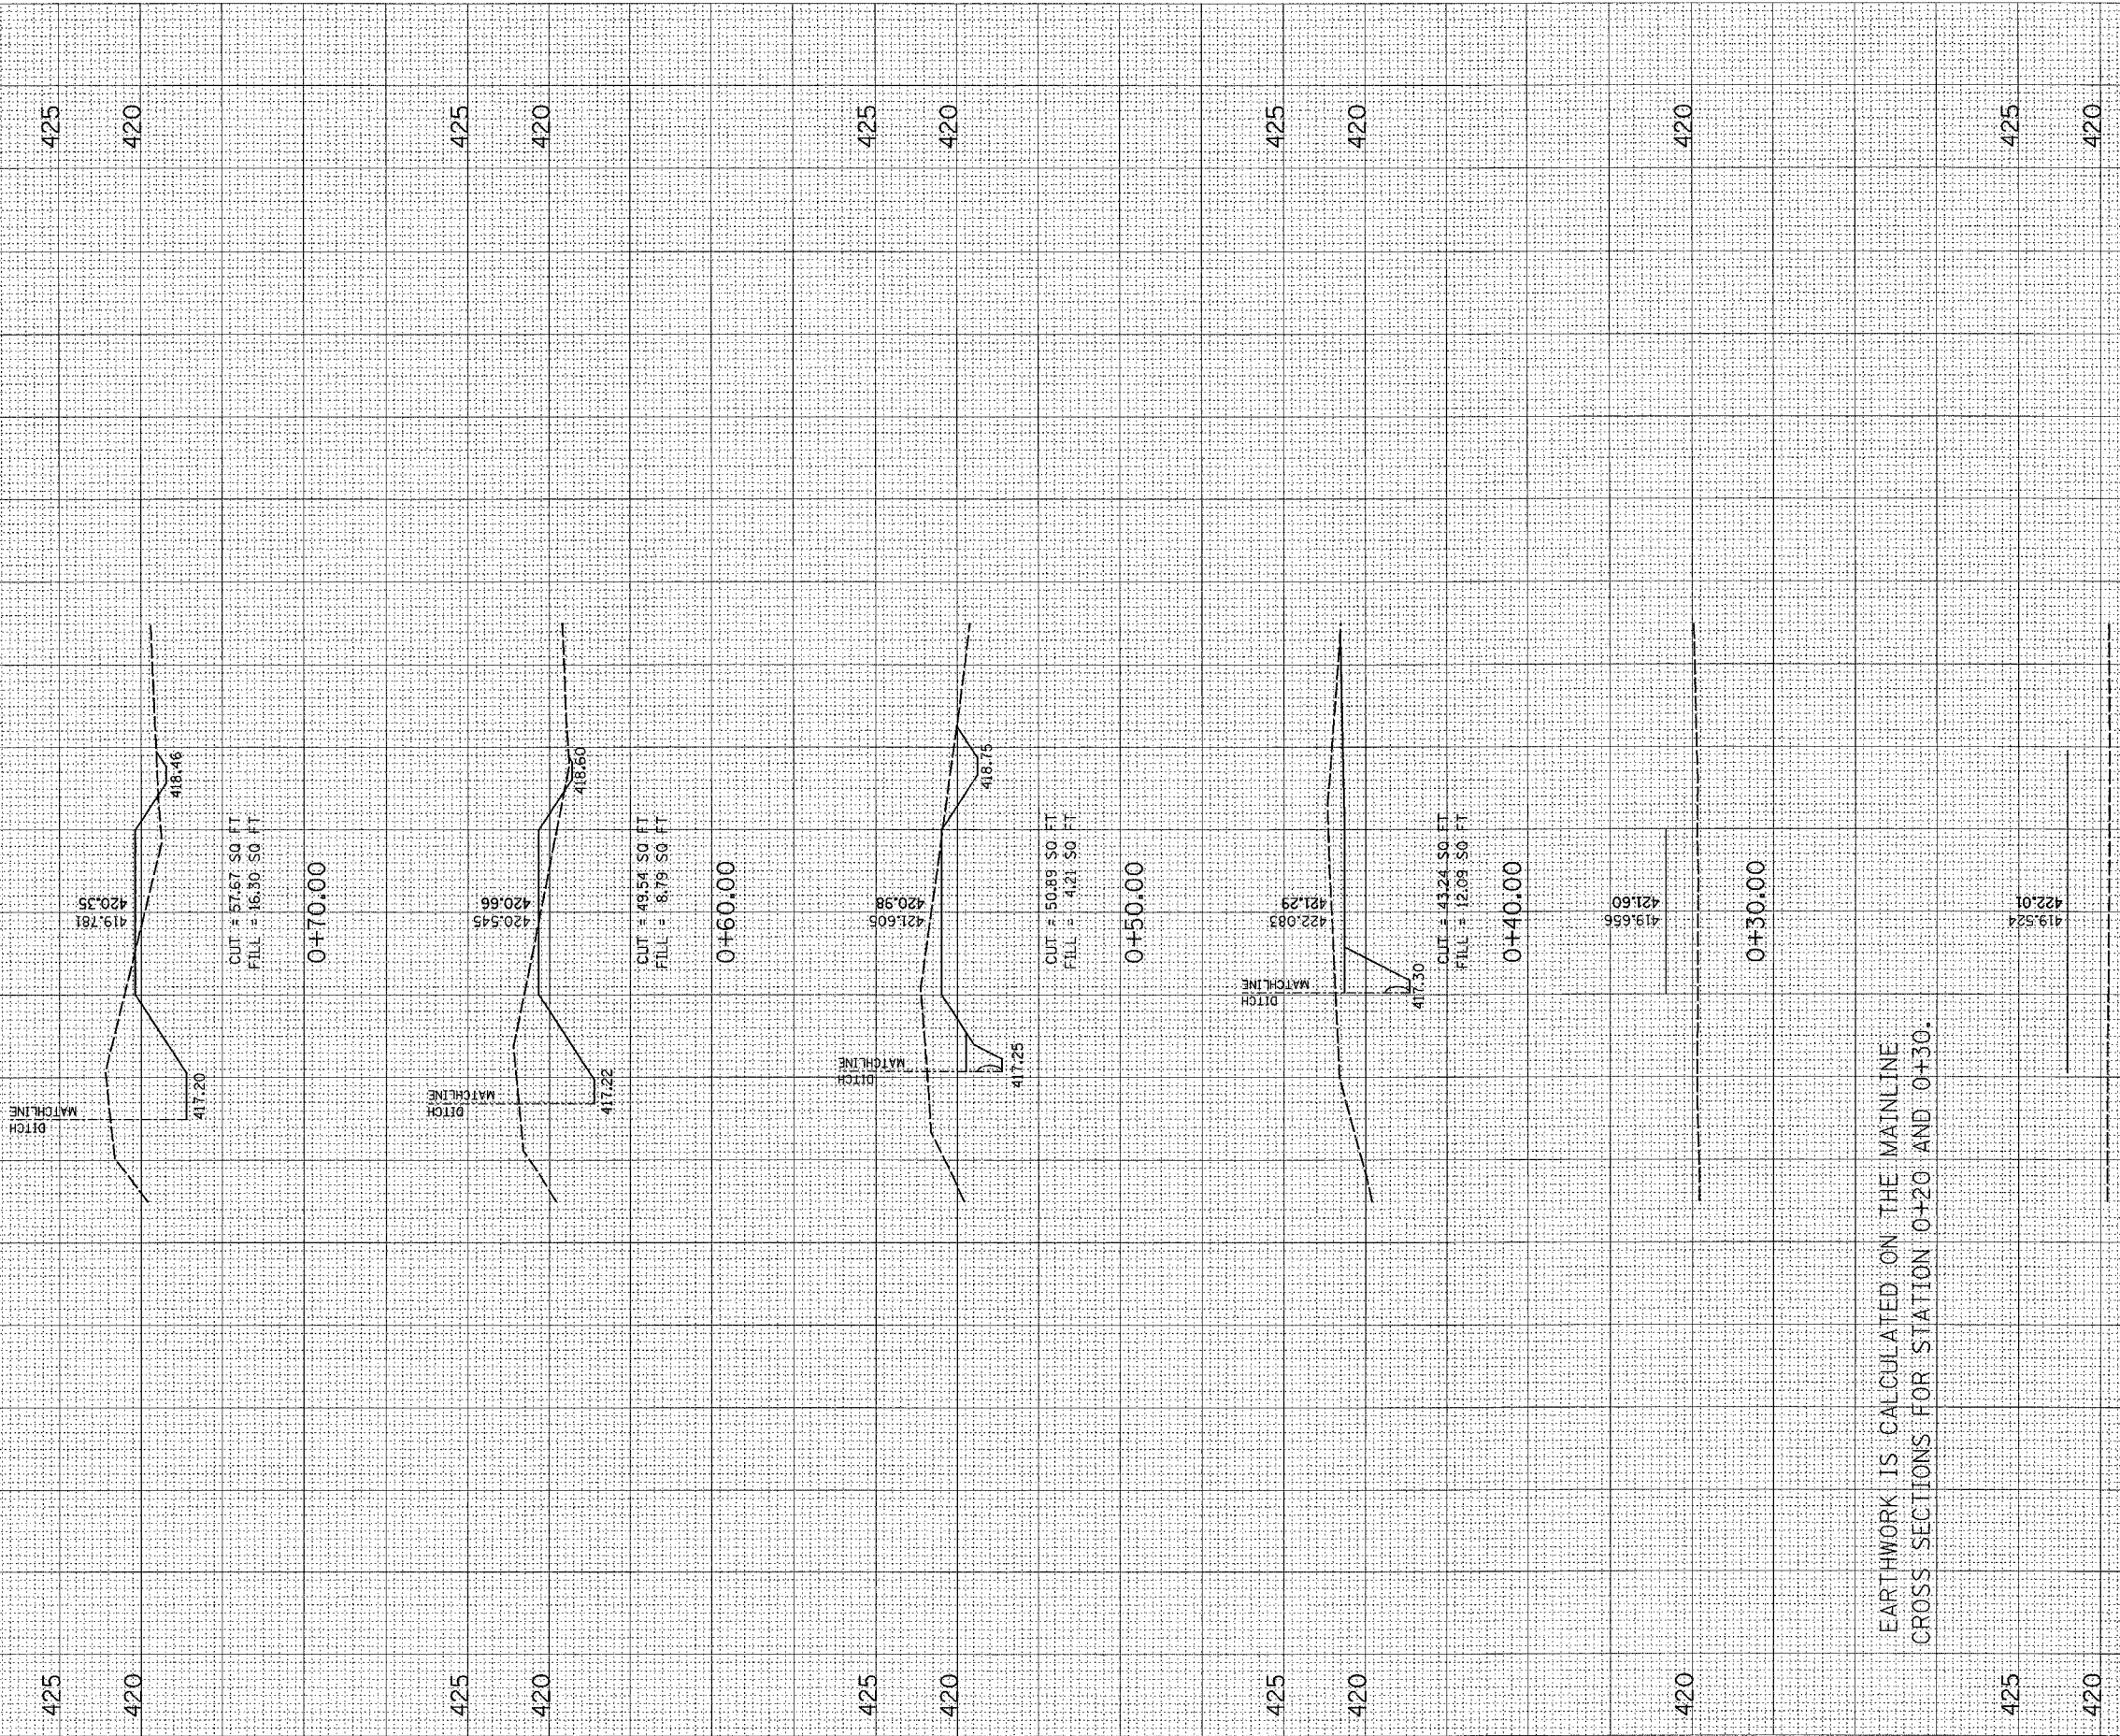

EARTHWORK IS CALCULATED ON THE MAINLINE  
 CROSS SECTIONS FOR STATION 0+20 AND 0+30.

F.A.U. R.T.E.	SECTION	COUNTY	TOTAL SHEETS	SHEET NO.
9079	65BR	MADISON	46	40
STA. 0+20.00		TO STA. 0+70.00		
FED. ROAD DIST. NO.		ILLINOIS FED. AID PROJECT		