


PLOT DATE * * * * *
 FILE NAME * * * * *
 PLOT SCALE * * * * *
 USER NAME * * * * *

ORIGINAL SURVEY
 NOTE BOOK NO. _____
 BY _____ DATE _____
 SURVEYED BY _____
 TEMPLATE NO. _____
 AREAS CHECKED _____

FINAL SURVEY
 NOTE BOOK NO. _____
 BY _____ DATE _____
 SURVEYED BY _____
 TEMPLATE NO. _____
 AREAS CHECKED _____

ALL SLOPES ARE 1:3 UNLESS OTHERWISE NOTED.

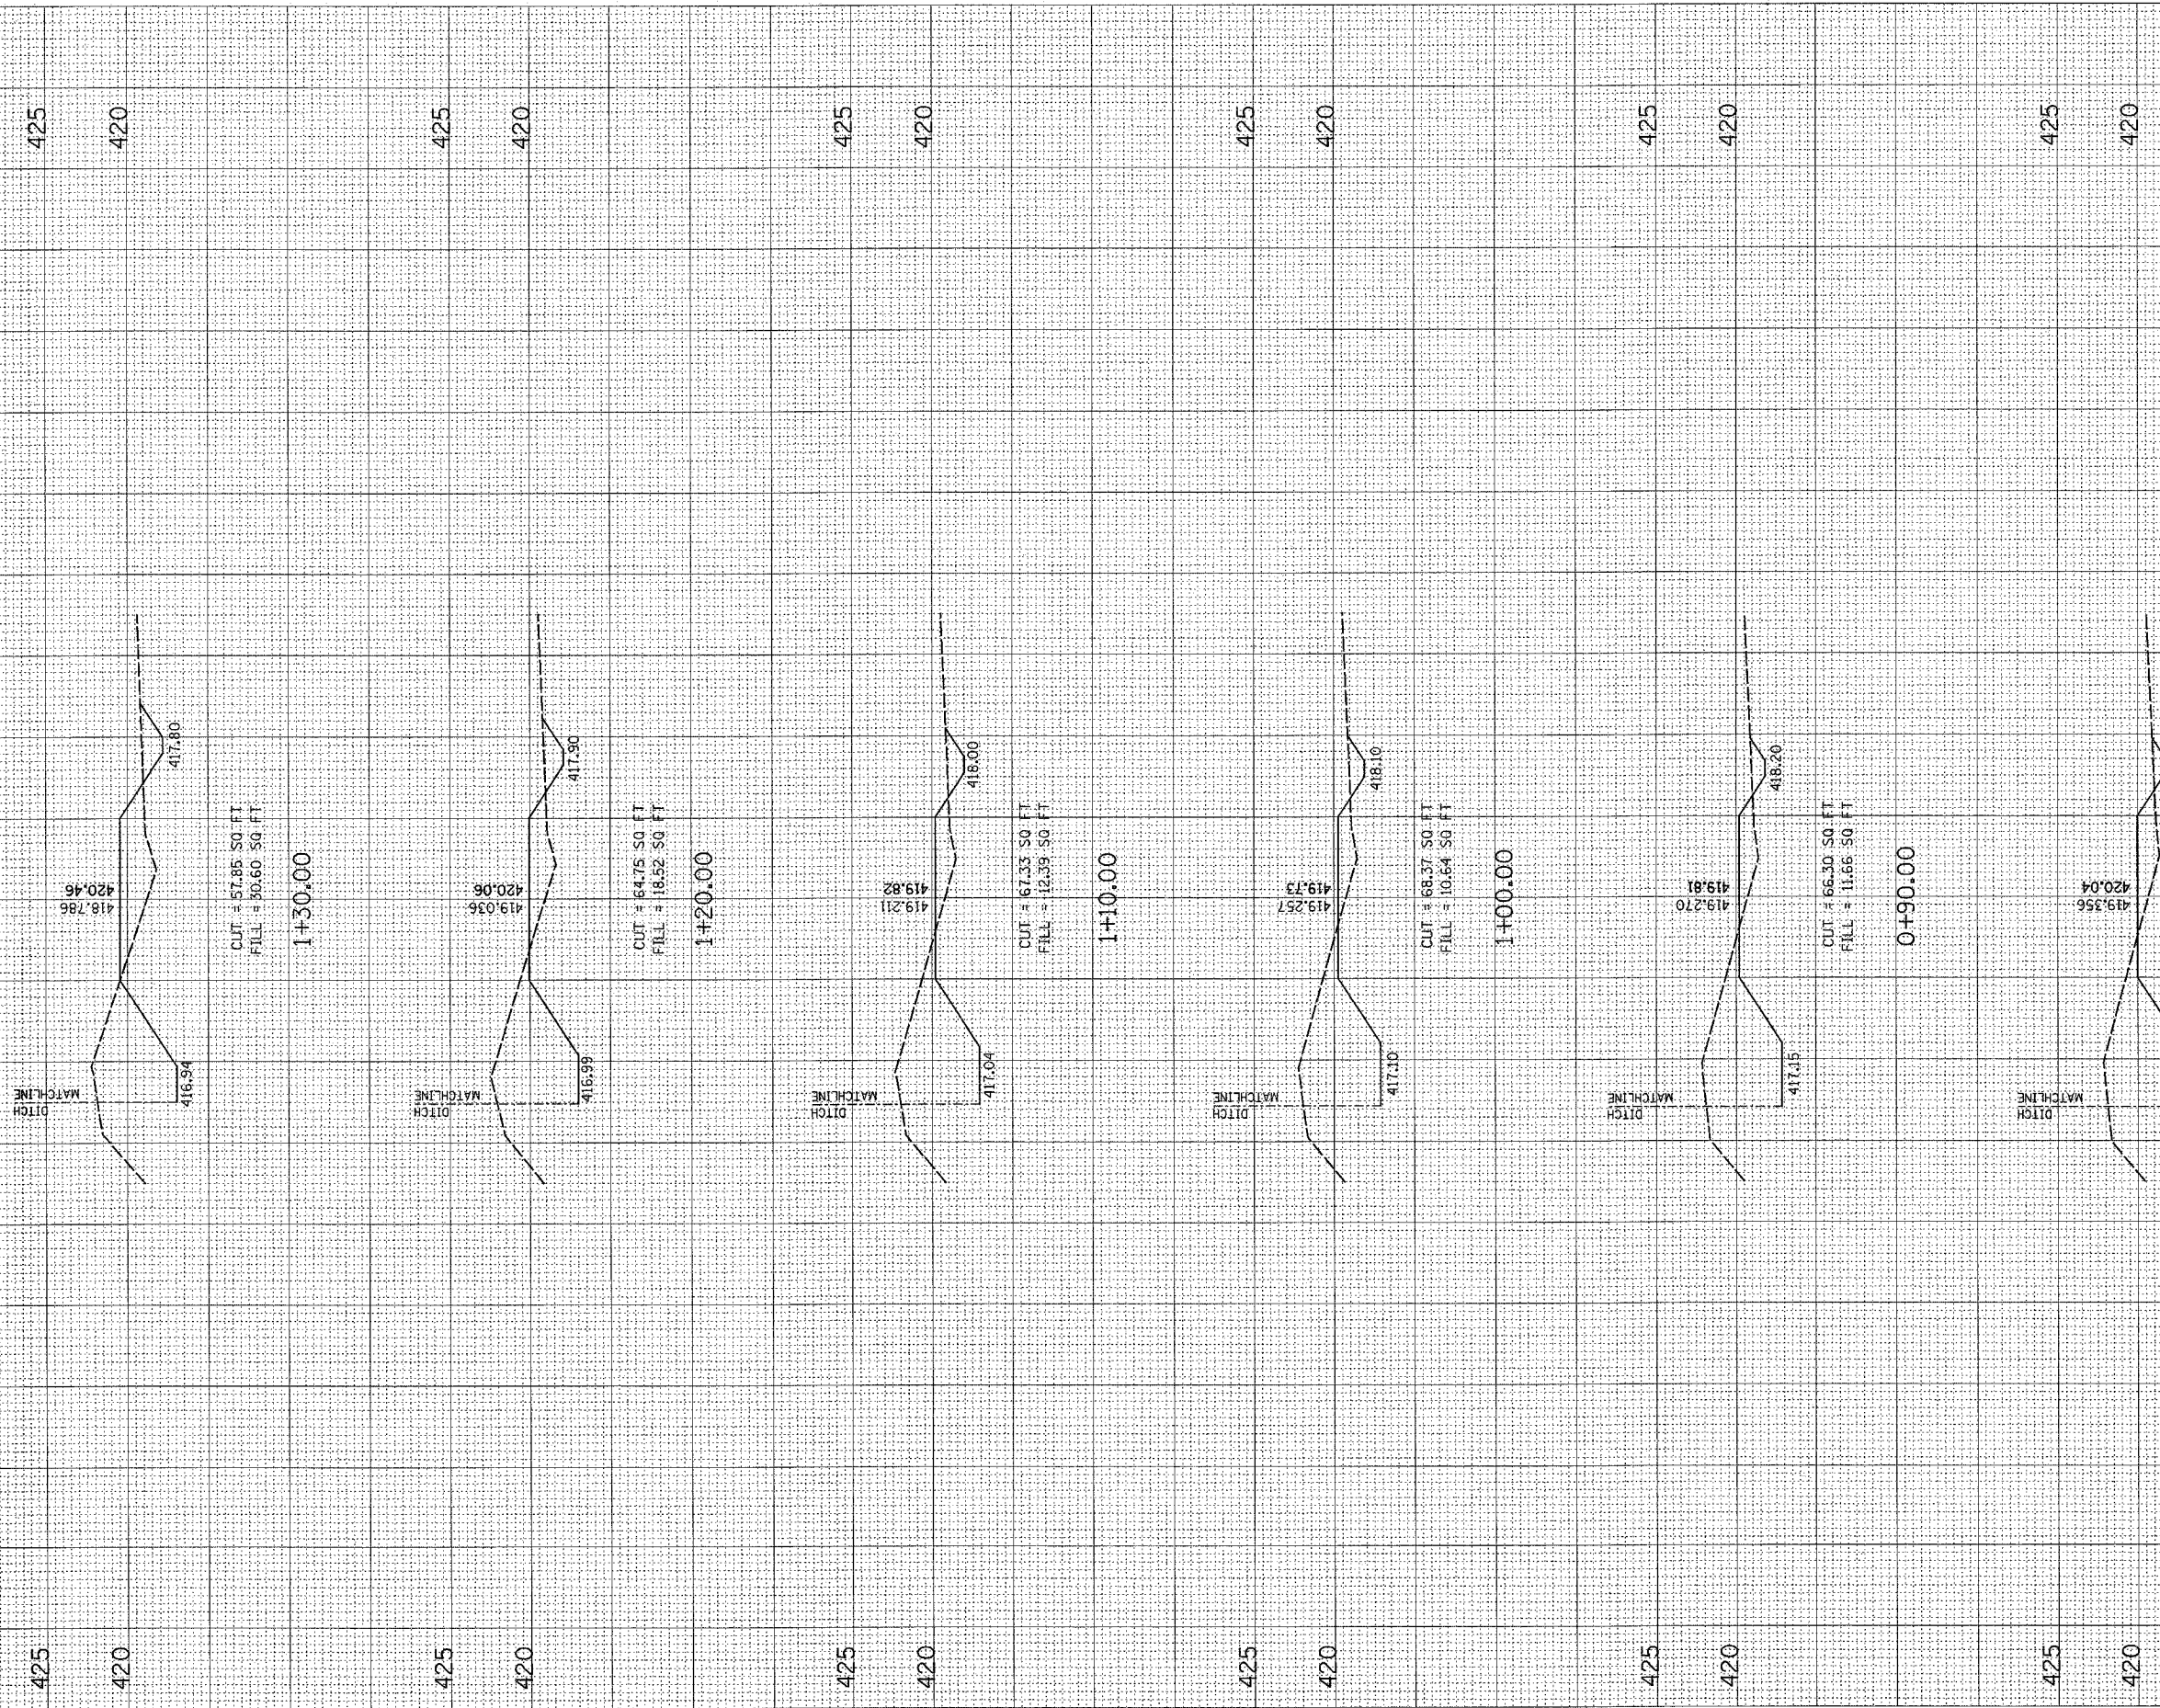

CONTRACT NO. 76136				
F.A.U. RTE.	SECTION	COUNTY	TOTAL SHEETS	SHEET NO.
9079	65BR	MADISON	46	41
STA. 0+80.00		TO STA. 1+30.00		
FED. ROAD DIST. NO.		ILLINOIS FED. AID PROJECT		

SOUTHWEST ACCESS ROAD