


F.A.I. RTE.	SECTION	COUNTY	TOTAL SHEETS	SHEET NO.
55/70		MADISON	26	4
STA.		TO STA.		
FED. ROAD DIST. NO.	ILLINOIS	FED. AID PROJECT		


60-(7,8,9,10)I-2,60-(1,2)I-3

** LOCATION OF HTC AND MOW STRIP VARIES BETWEEN EB AND WB LANES. SEE PLAN SHEETS FOR LOCATIONS.

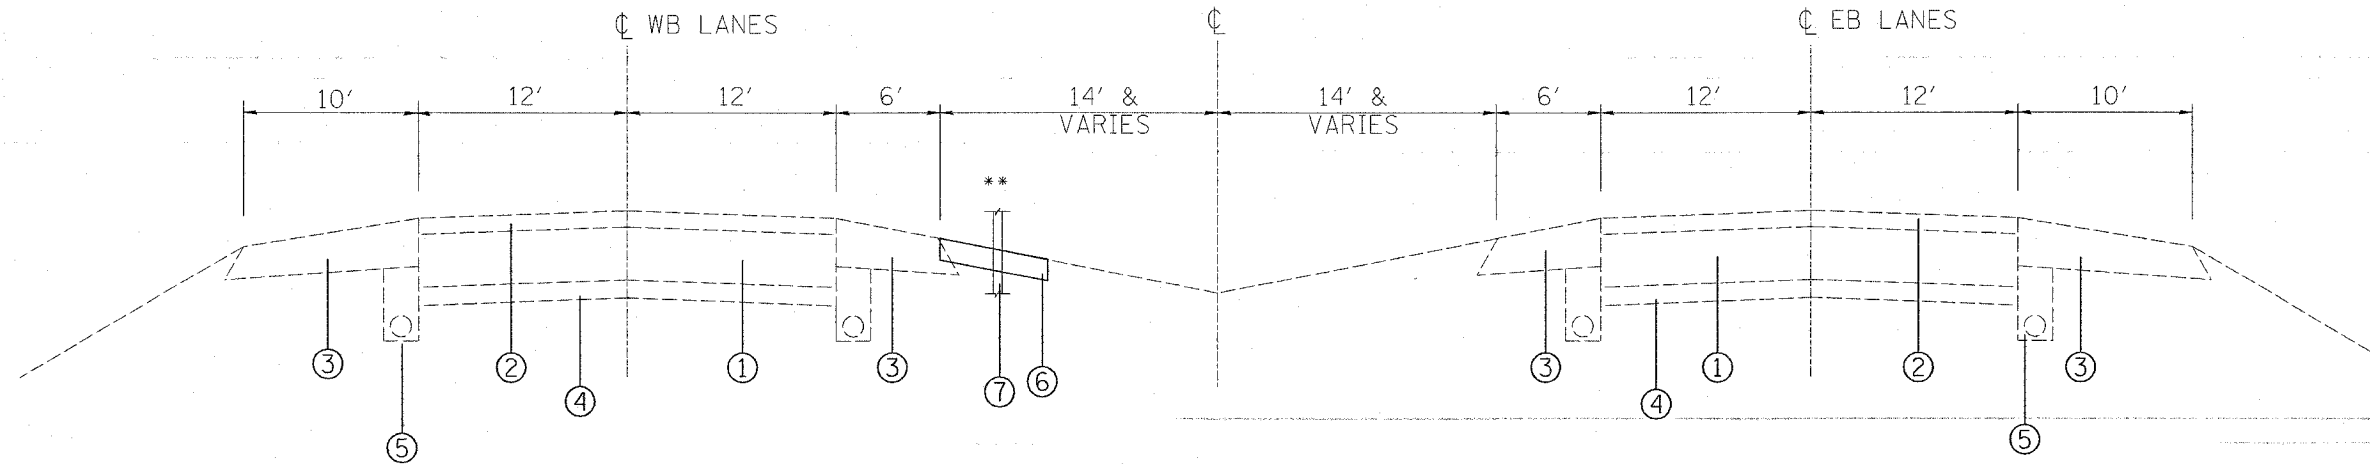

LEGEND

- ① EXISTING PCC PAVEMENT 10"
- ② EXISTING HOT-MIX ASPHALT SURFACE
- ③ EXISTING HOT MIX-ASPHALT SHOULDER
- ④ EXISTING SUBBASE
- ⑤ EXISTING PIPE UNDERDRAIN
- ⑥ PROPOSED HOT MIX-ASPHALT SHOULDER, 4" (MOW STRIP)
- ⑦ PROPOSED HIGH TENSION CABLE MEDIAN BARRIER

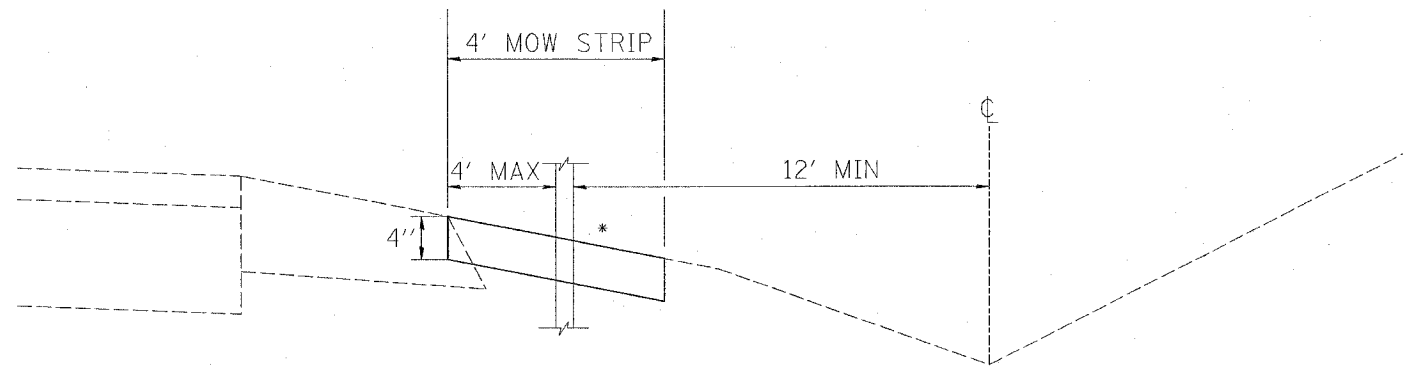

* MATCH EXISTING SLOPE; MUST BE 4:1 OR FLATTER. SEE GENERAL NOTE 15

PLOT DATE = 12/11/2005
 FILE NAME = 60-(7,8,9,10)I-2,60-(1,2)I-3.dgn
 PLOT SCALE = 1/8" = 1'-0"
 REFERENCE = *REF*

REVISIONS	
NAME	DATE

ILLINOIS DEPARTMENT OF TRANSPORTATION
TYPICAL SECTIONS
 FAI ROUTE 55/70
 SECTION 60-(7,8,9,10)I-2,60(1,2)I-3
 MADISON COUNTY

SCALE: VERT. DRAWN BY
 HORIZ. CHECKED BY
 DATE