
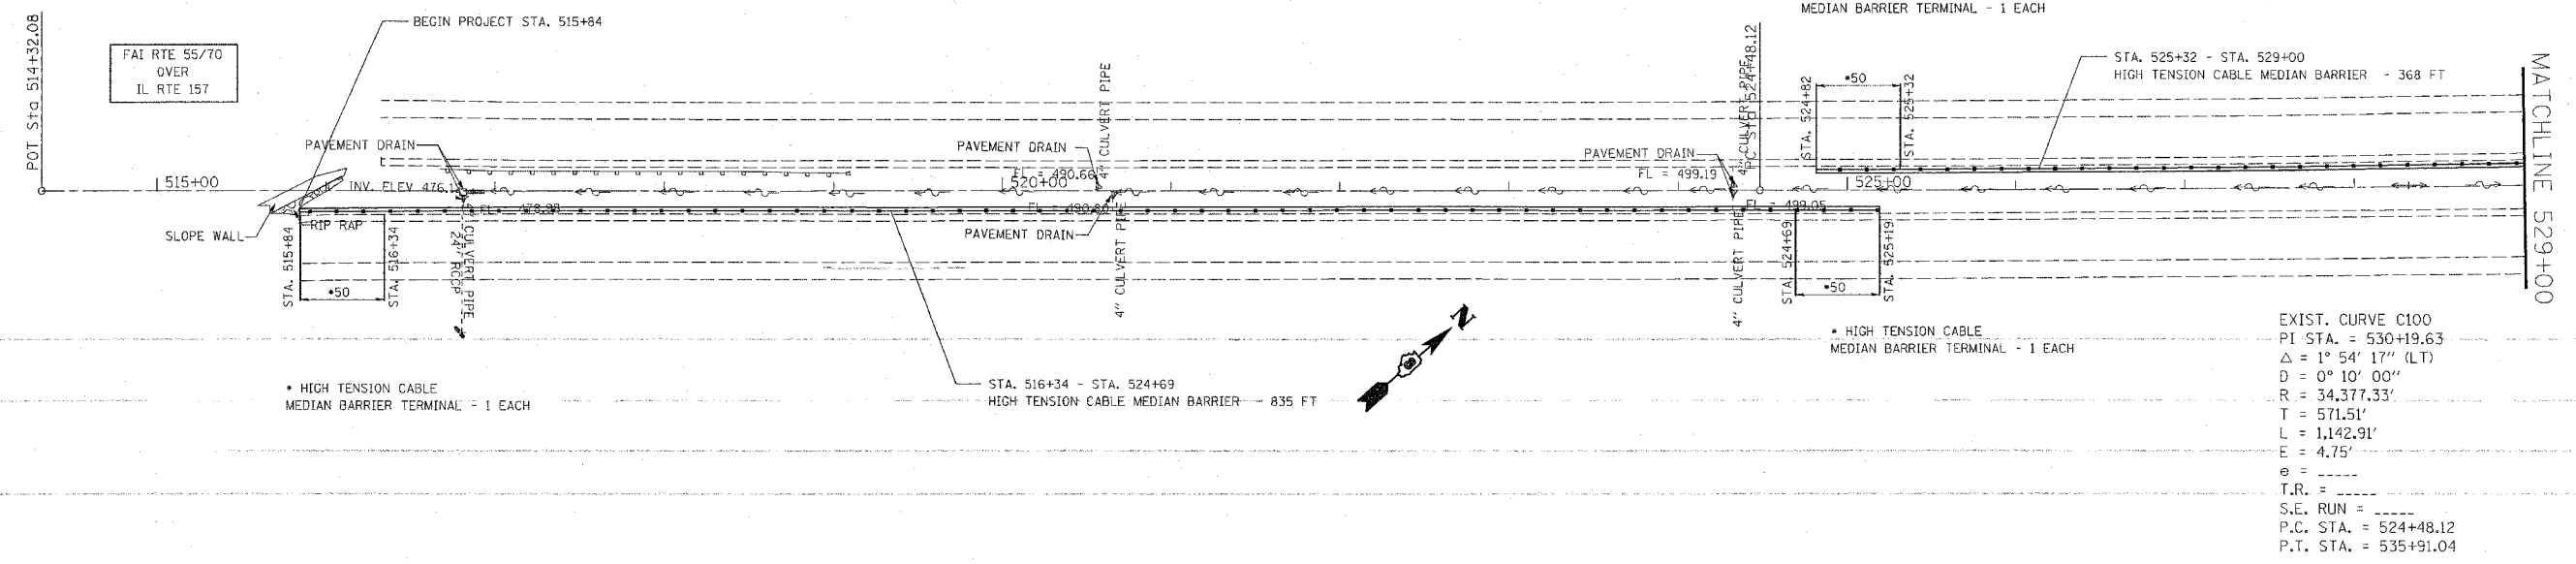
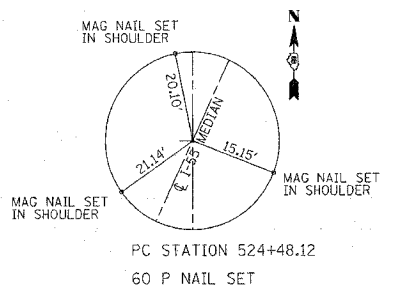




F.A.I. RTE.	SECTION	COUNTY	TOTAL SHEETS	SHEET NO.
55/70	*	MADISON	26	6
STA. 514+32.08		TO STA. 544+00		
FED. ROAD DIST. NO.		ILLINOIS FED. AID PROJECT		
*60-(7,8,9,10)I-2,60-(1,2)I-3				

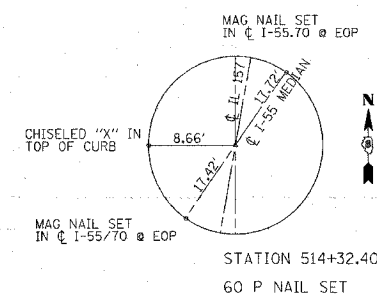

EXIST. CURVE C100
 PI STA. = 530+19.63
 $\Delta = 1^\circ 54' 17''$ (LT)
 $D = 0^\circ 10' 00''$
 $R = 34,377.33'$
 $T = 571.51'$
 $L = 1,142.91'$
 $E = 4.75'$
 $e = \text{---}$
 $T.R. = \text{---}$
 $S.E. \text{ RUN} = \text{---}$
 $P.C. \text{ STA.} = 524+48.12$
 $P.T. \text{ STA.} = 535+91.04$

MATCHLINE 529+00

MATCHLINE 544+00

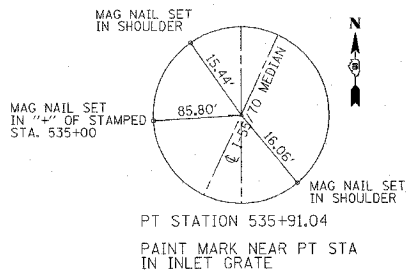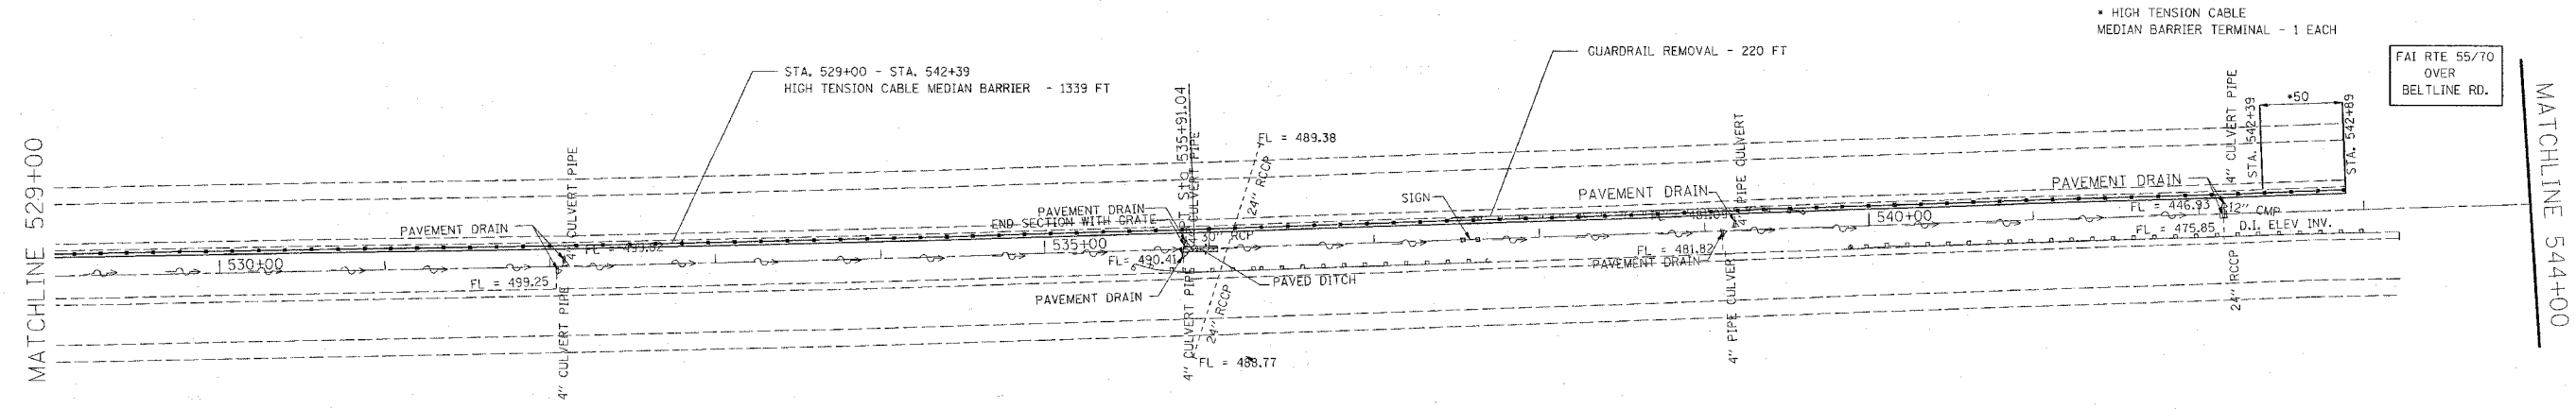

REVISIONS	
NAME	DATE

ILLINOIS DEPARTMENT OF TRANSPORTATION
PLAN VIEW
 FAI RTE 55/70
 SECTION 60-(7,8,9,10)I-2,60-(1,2)I-3
 MADISON COUNTY
 SCALE: VERT. DATE
 HORIZ. DATE
 DRAWN BY CHECKED BY

PLOT DATE = 12/11/2006
 FILE NAME = c:\projects\76691\plan\plan060803.dgn
 PLOT SCALE = 1/8" = 100'-0"
 REFERENCE = 06REF#