
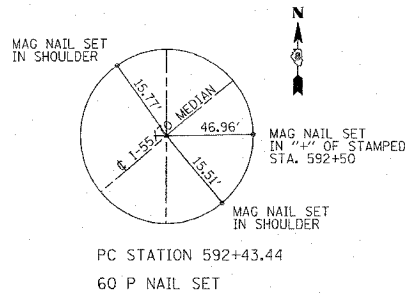
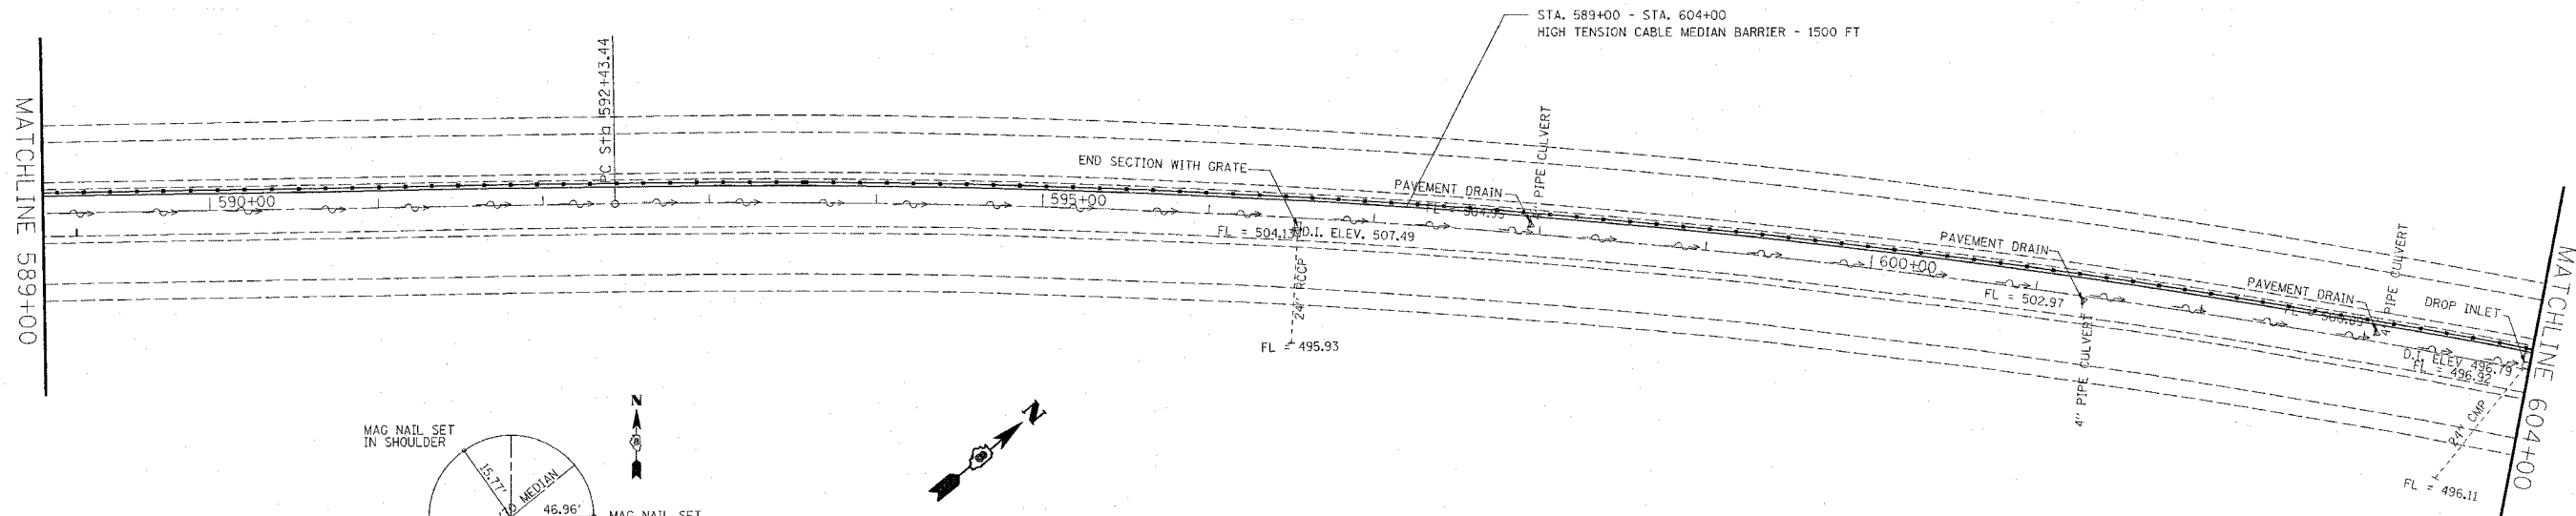


F.A.I. RTE.	SECTION	COUNTY	TOTAL SHEETS	SHEET NO.
55/70		MADISON	26	8
STA. 574+00		TO STA. 604+00		
FED. ROAD DIST. NO.		ILLINOIS	FED. AID PROJECT	

*60-(7,8,9,10)I-2,60-(1,2)I-3

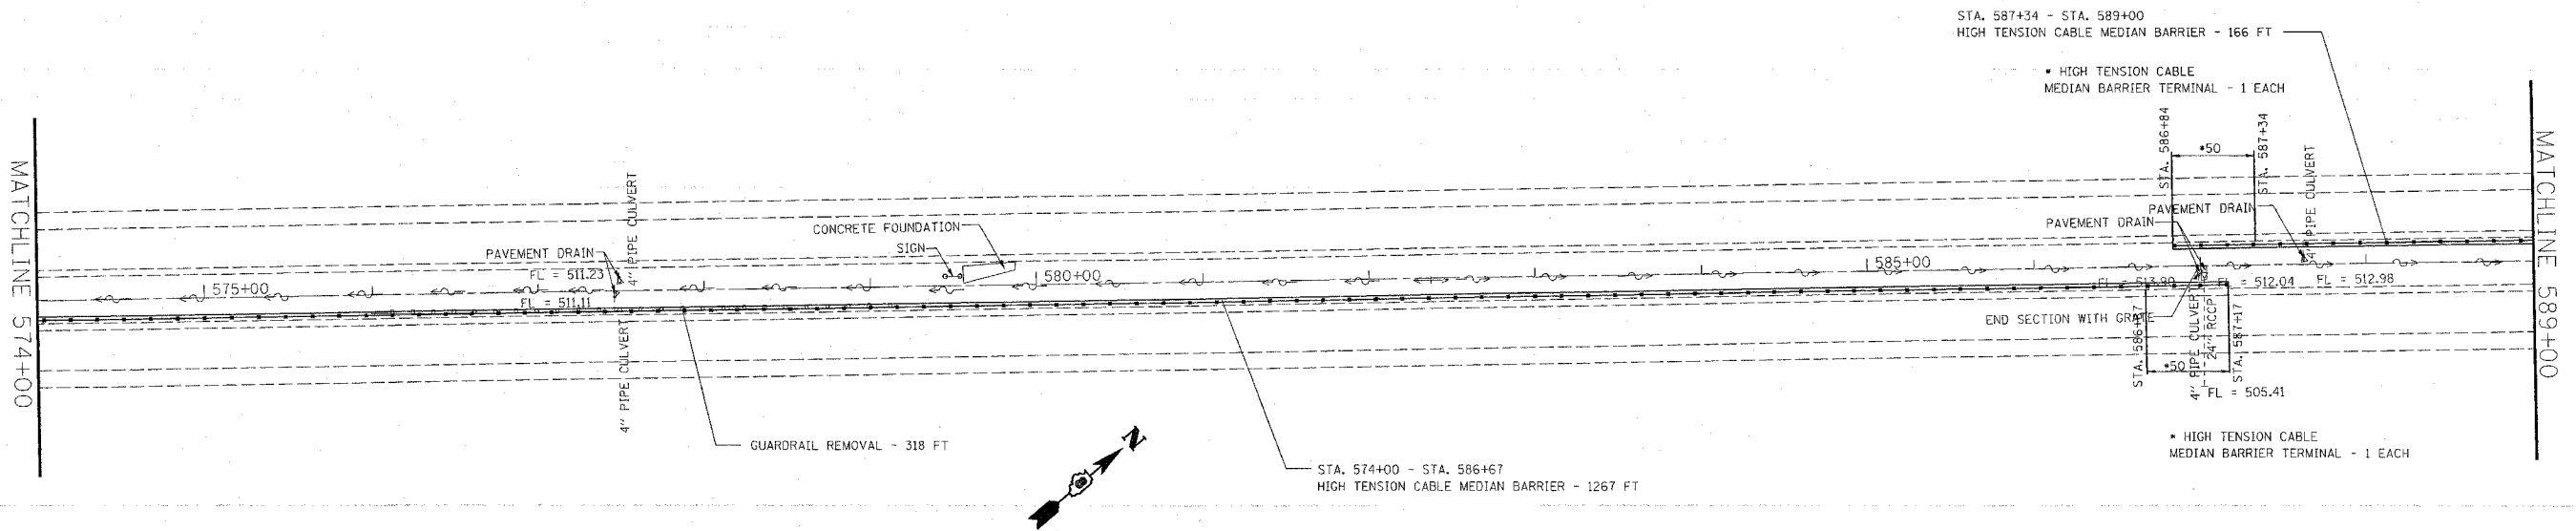

PLOT DATE = 12/11/2005
 FILE NAME = c:\p\projects\76691\plan\6083.dgn
 PLOT SCALE = 50.0000' / 1" IN.
 REFERENCE = SHEET

REVISIONS	
NAME	DATE

ILLINOIS DEPARTMENT OF TRANSPORTATION

PLAN VIEW

FAI RTE 55/70

SECTION 60-(7,8,9,10)I-2,60-(1,2)I-3

MADISON COUNTY

SCALE: VERT. / HORIZ. DATE

DRAWN BY / CHECKED BY