
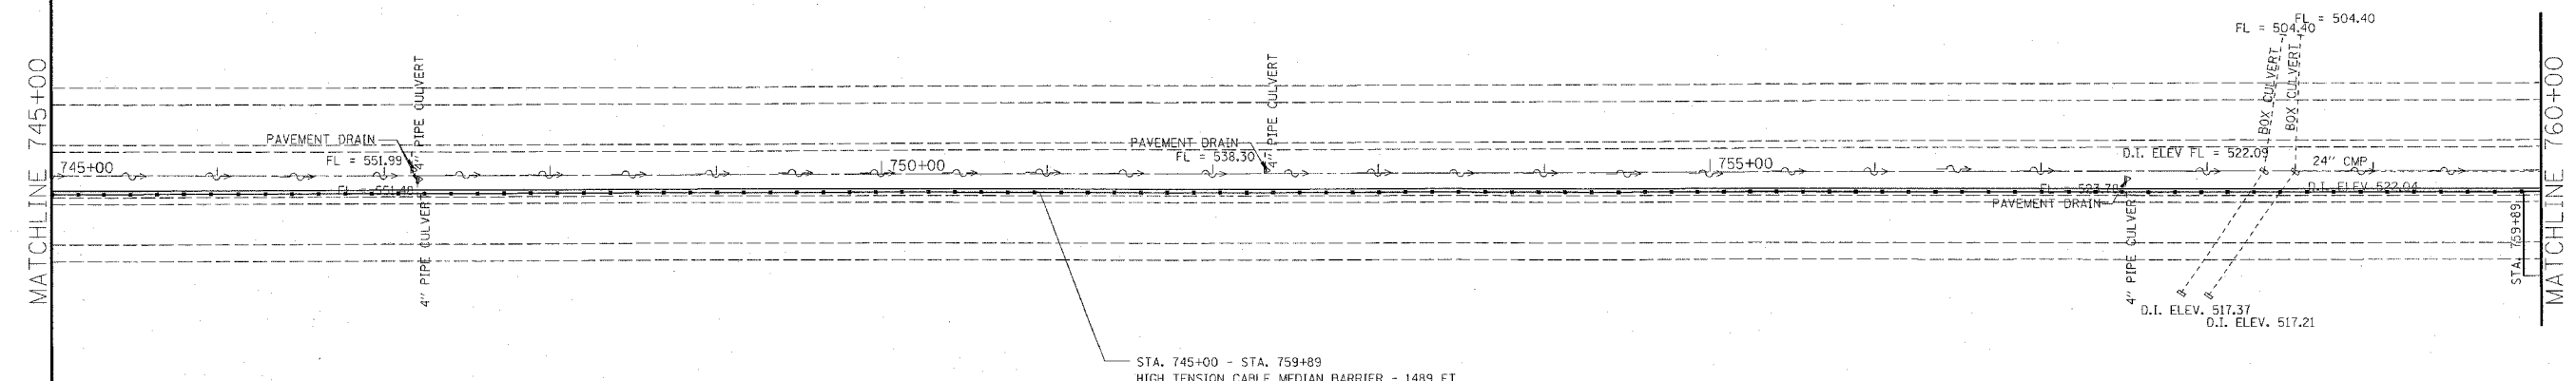


| F.A.I. RTE. | SECTION | COUNTY | TOTAL SHEETS | SHEET NO. |
|---------------------|----------|------------------|--------------|-----------|
| 55/70 | | MADISON | 26 | 13 |
| STA. 730+00 | | TO STA. 760+00 | | |
| FED. ROAD DIST. NO. | ILLINOIS | FED. AID PROJECT | | |

*60-(7,8,9,10)I-2,60-(1,2)I-3

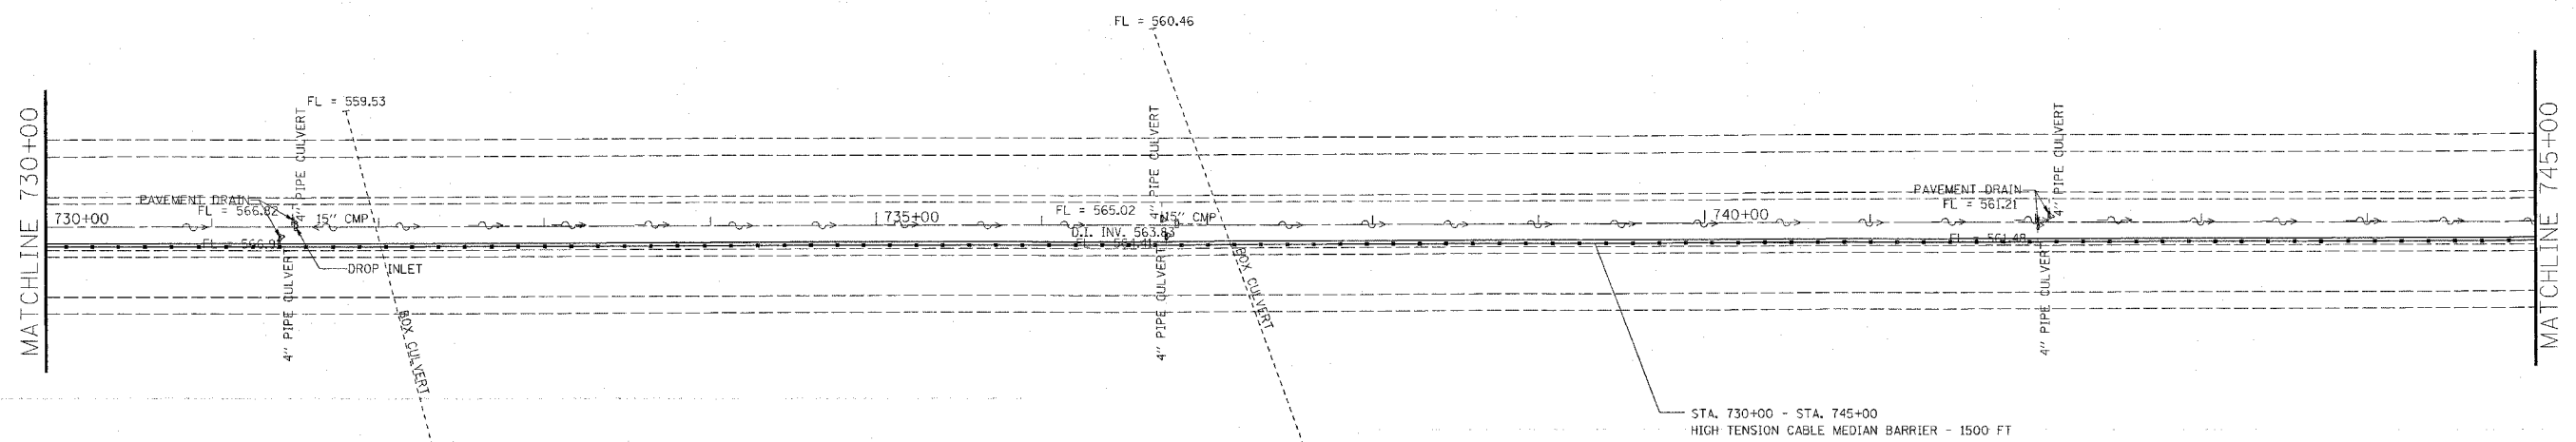

PLOT DATE = 12/11/2006
 FILE NAME = c:\projects\76691\plan\76691-13.dgn
 PLOT SCALE = 90.0000 / 1" = 100'
 REFERENCE = N/A

| REVISIONS | |
|-----------|------|
| NAME | DATE |
| | |
| | |
| | |
| | |
| | |
| | |
| | |
| | |
| | |
| | |

ILLINOIS DEPARTMENT OF TRANSPORTATION
PLAN VIEW
 FAI RTE 55/70
 SECTION 60-(7,8,9,10)I-2,60-(1,2)I-3
 MADISON COUNTY

SCALE: VERT. DRAWN BY
 HORIZ. CHECKED BY
 DATE