
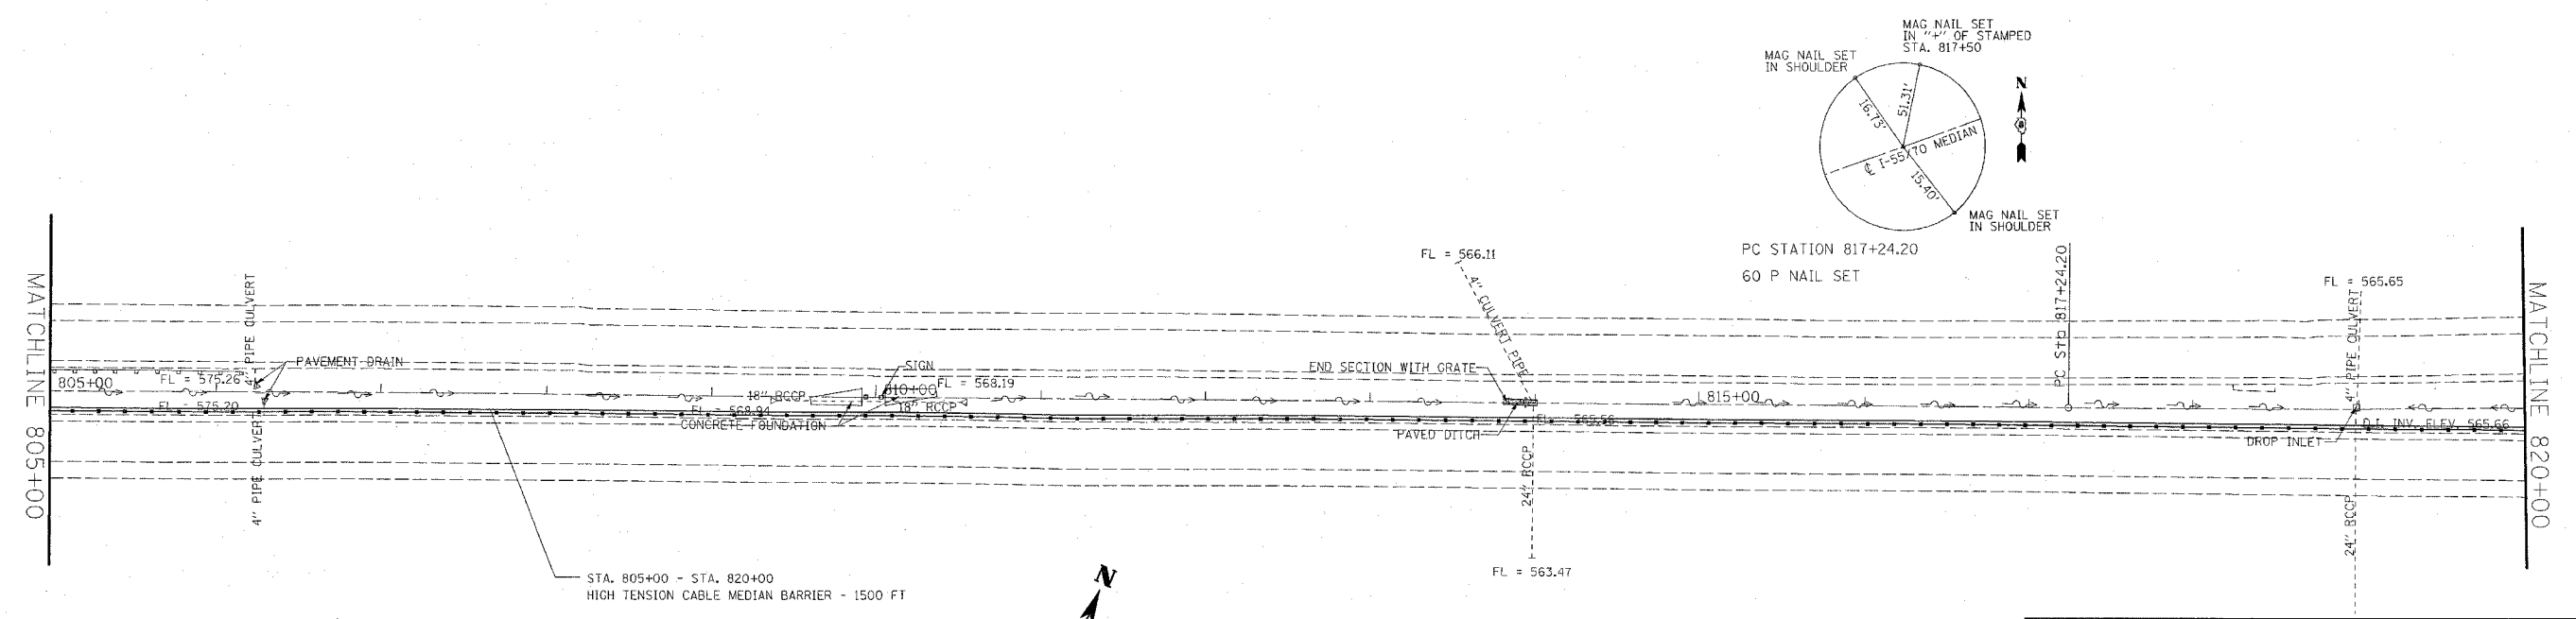


| F.A.I. RTE. | SECTION | COUNTY | TOTAL SHEETS | SHEET NO. |
|---------------------|---------|----------------|------------------|-----------|
| 55/70 | | MADISON | 26 | 15 |
| STA. 790+00 | | TO STA. 820+00 | | |
| FED. ROAD DIST. NO. | | ILLINOIS | FED. AID PROJECT | |

*60-(7,8,9,10)I-2,60-(1,2)I-3

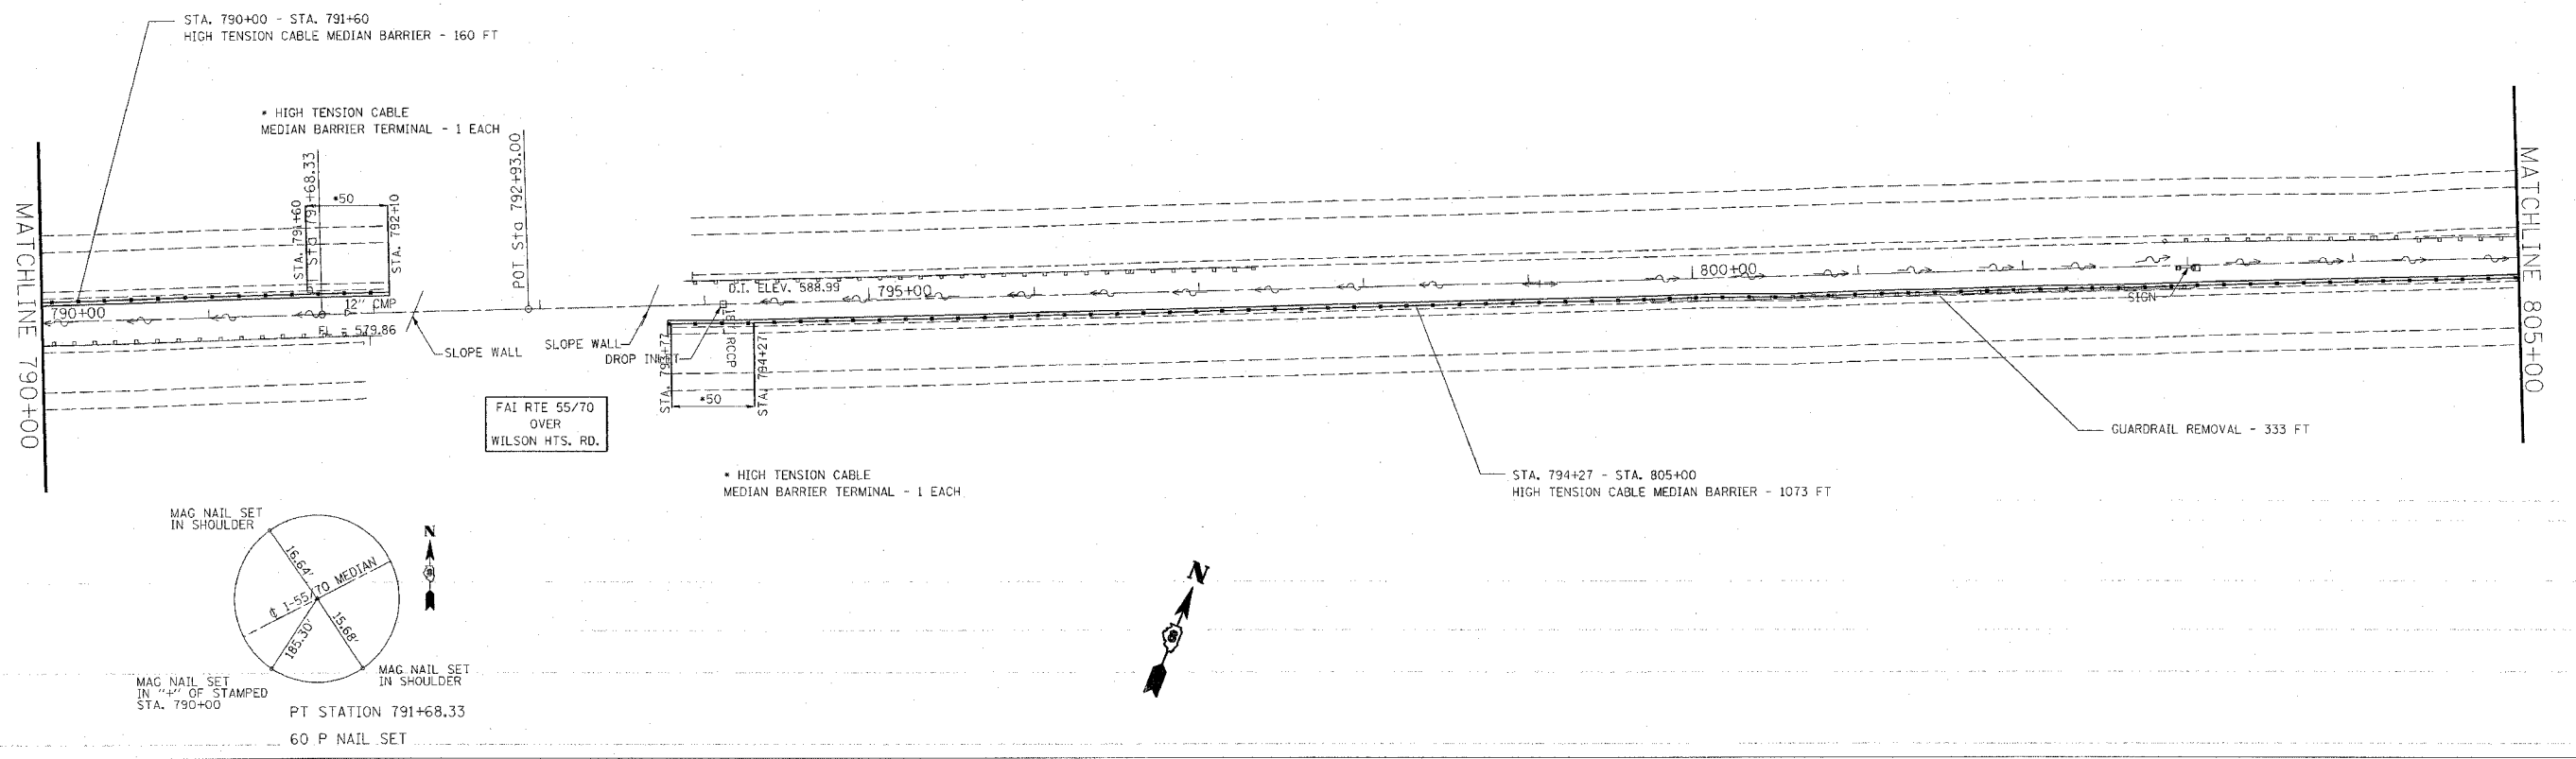

PLOT DATE = 12/11/2006
FILE NAME = c:\p\proj\secta\ed\66883\plan\p1n066883a.dgn
PLOT SCALE = 50.0000 / IN
REFERENCE = #REF#

| REVISIONS | |
|-----------|------|
| NAME | DATE |
| | |
| | |
| | |
| | |
| | |
| | |
| | |

ILLINOIS DEPARTMENT OF TRANSPORTATION

PLAN VIEW

FAI RTE 55/70
SECTION 60-(7,8,9,10)I-2,60-(1,2)I-3
MADISON COUNTY

SCALE: VERT. / HORIZ.
DATE

DRAWN BY
CHECKED BY