
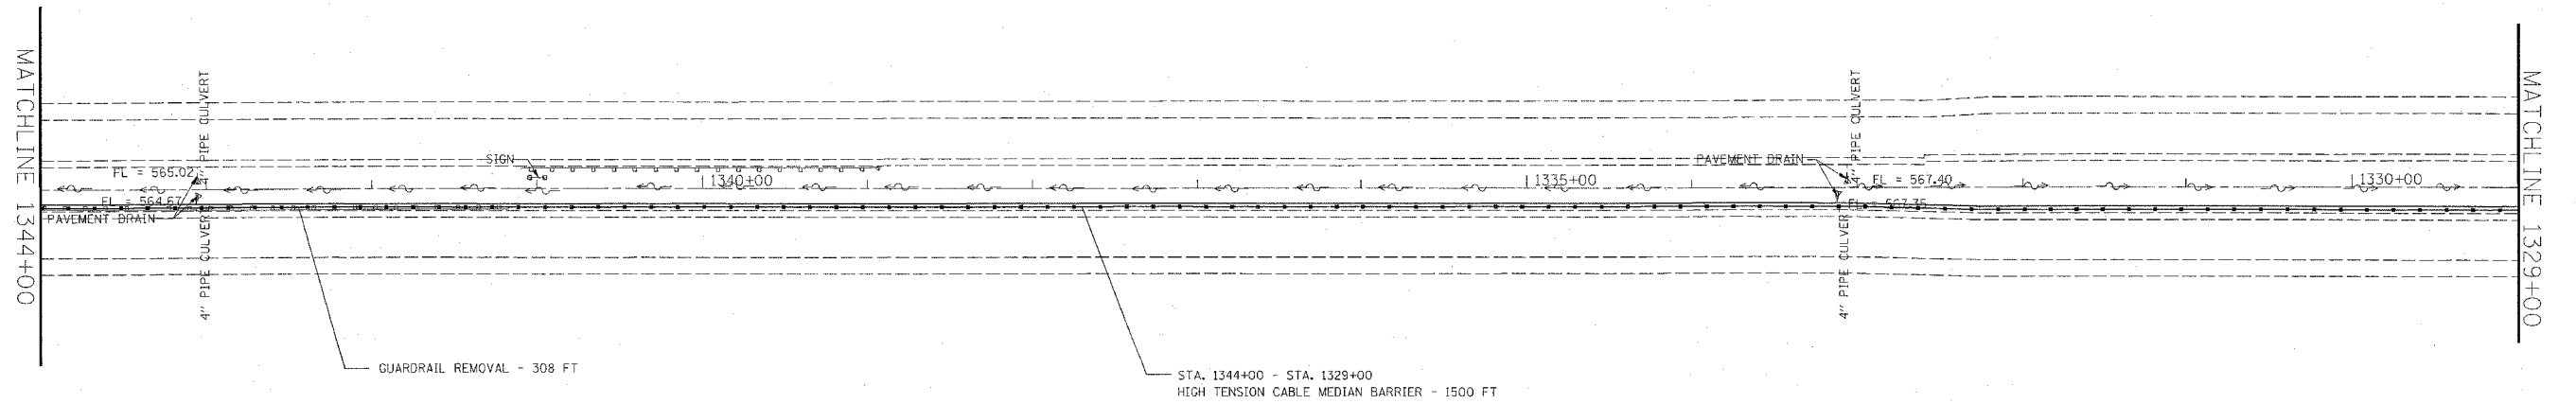


F.A.I. RTE.	SECTION	COUNTY	TOTAL SHEETS	SHEET NO.
55/70		MADISON	26	18
STA. 880+00		TO STA. 1329+00		
FED. ROAD DIST. NO.		ILLINOIS	FED. AID PROJECT	

*60-(7,8,9,10)I-2,60-(1,2)I-3

IL RTE 162
OVER
FAI RTE 55/70

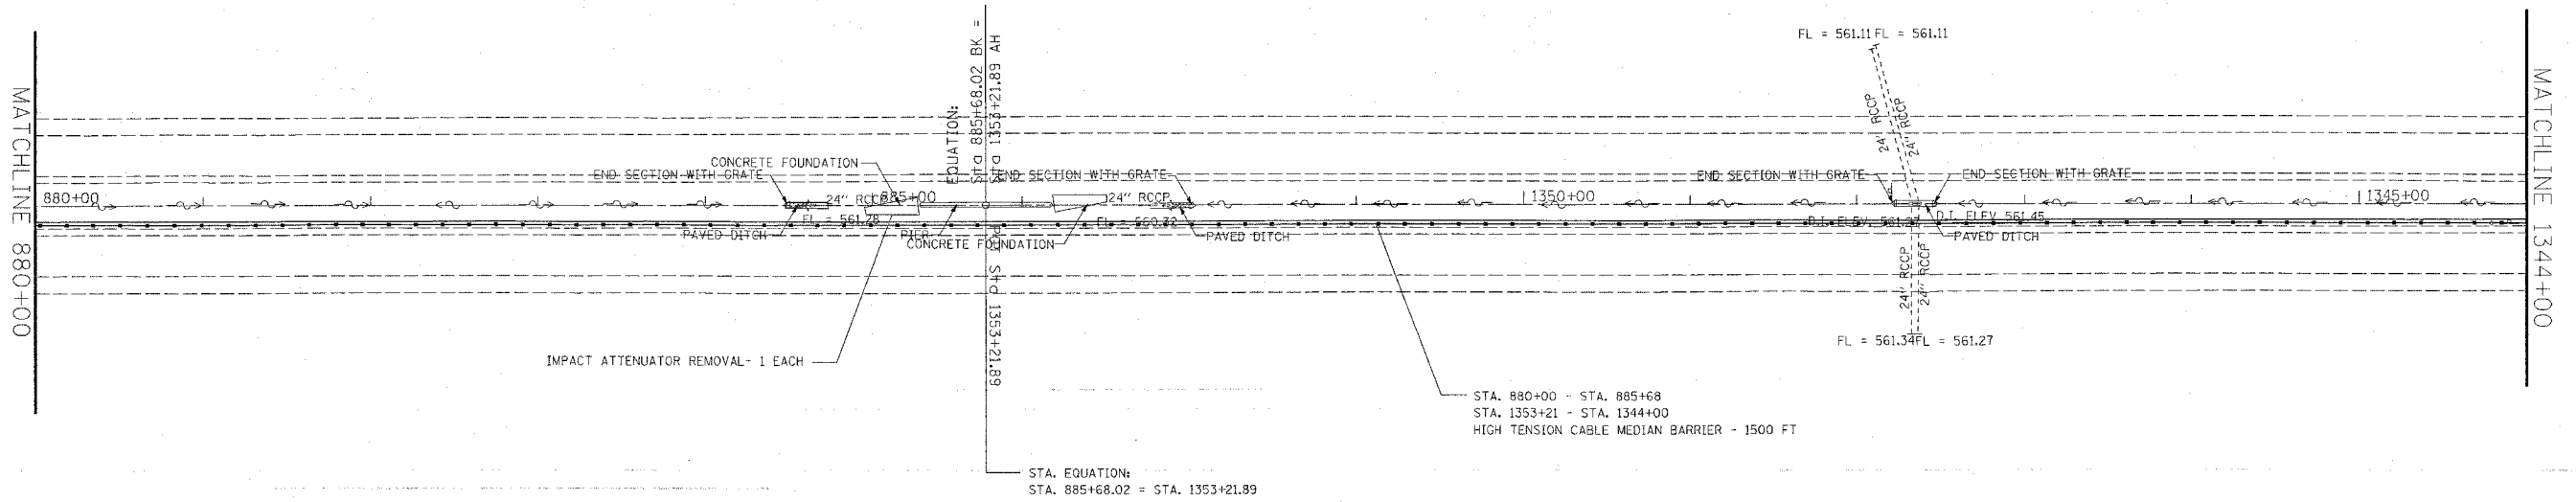

PLOT DATE = 12/11/2006
FILE NAME = c:\pvc\cva\aed\06883\plan\p1806883a.dgn
PLOT SCALE = 60.0000 / 1" = 100'
REFERENCE = SHEET

REVISIONS	
NAME	DATE

ILLINOIS DEPARTMENT OF TRANSPORTATION
PLAN VIEW
FAI RTE 55/70
SECTION 60-(7,8,9,10)I-2,60-(1,2)I-3
MADISON COUNTY
SCALE: VERT. / HORIZ.
DATE: / / DRAWN BY: / CHECKED BY: /