
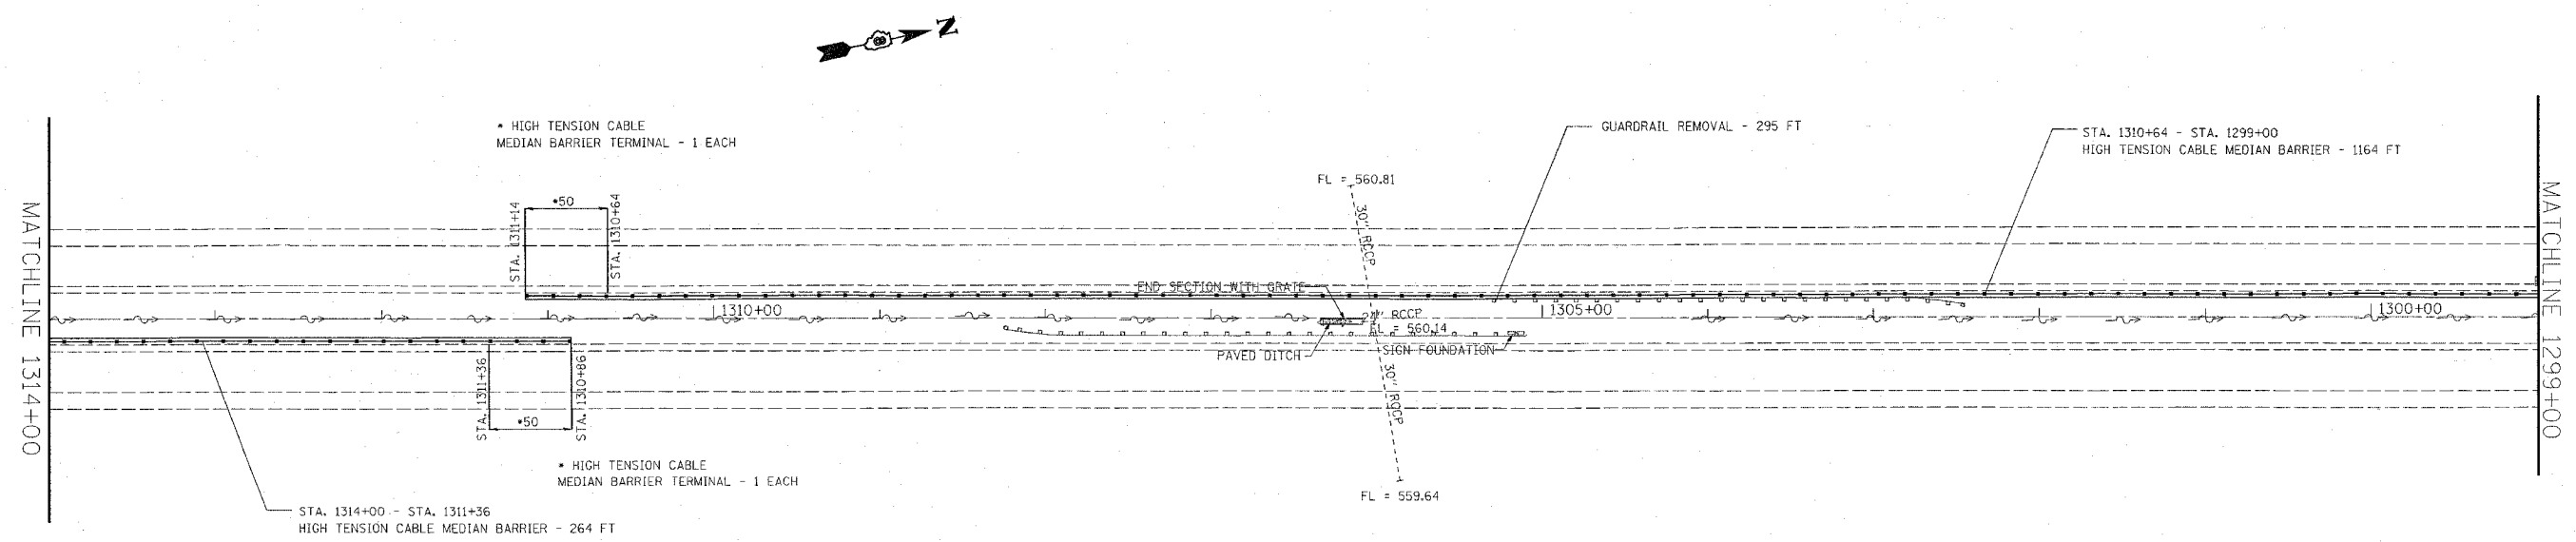


F.A.I. RTE.	SECTION	COUNTY	TOTAL SHEETS	SHEET NO.
55/70	*	MADISON	26	19
STA. 1329+00		TO STA. 1299+00		
FED. ROAD DIST. NO.		ILLINOIS	FED. AID PROJECT	
*60-(7,8,9,10)I-2,60-(1,2)I-3				

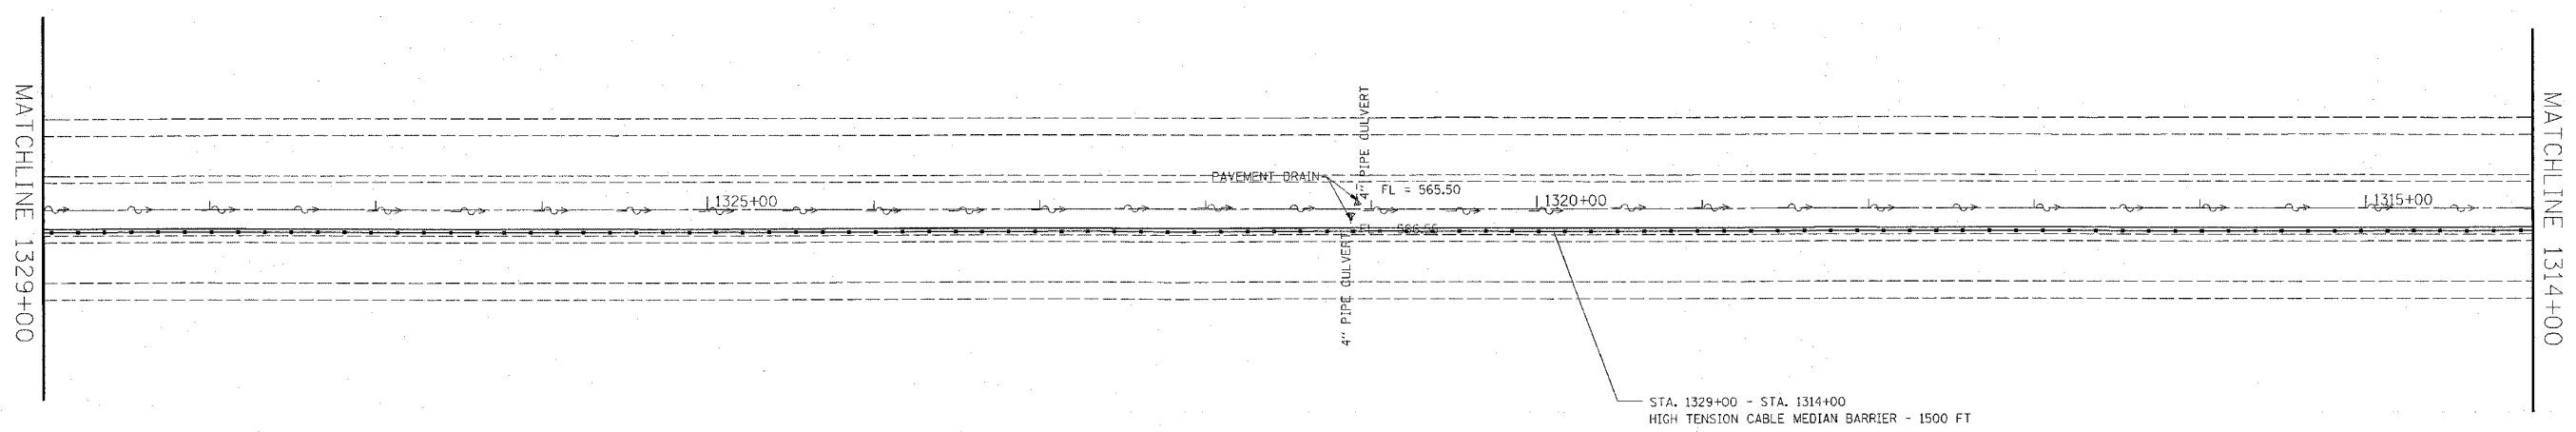

PLOT DATE = 12/11/2006
FILE NAME = c:\p\proj\1299+00\plan\p19.dwg
SCALE = 1" = 40' / IN.
REFERENCE = 7/11/06

REVISIONS	
NAME	DATE

ILLINOIS DEPARTMENT OF TRANSPORTATION
PLAN VIEW
FAI RTE 55/70
SECTION 60-(7,8,9,10)I-2,60-(1,2)I-3
MADISON COUNTY

SCALE: VERT. / HORIZ.
DATE

DRAWN BY
CHECKED BY