
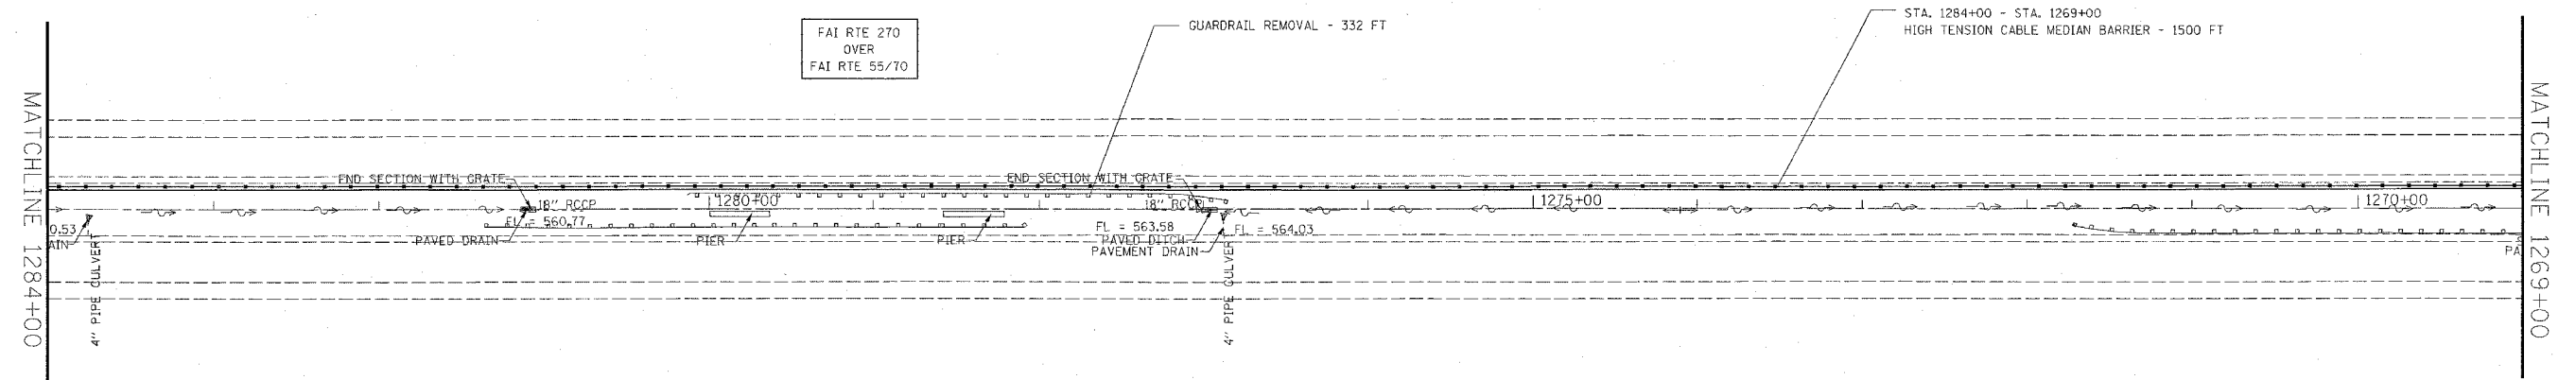


F.A.I. R.T.E.	SECTION	COUNTY	TOTAL SHEETS	SHEET NO.
55/70	•	MADISON	26	20
STA. 1299+00		TO STA. 1269+00		
FED. ROAD DIST. NO.		ILLINOIS	FED. AID PROJECT	
*60-(7,8,9,10)I-2,60-(1,2)I-3				

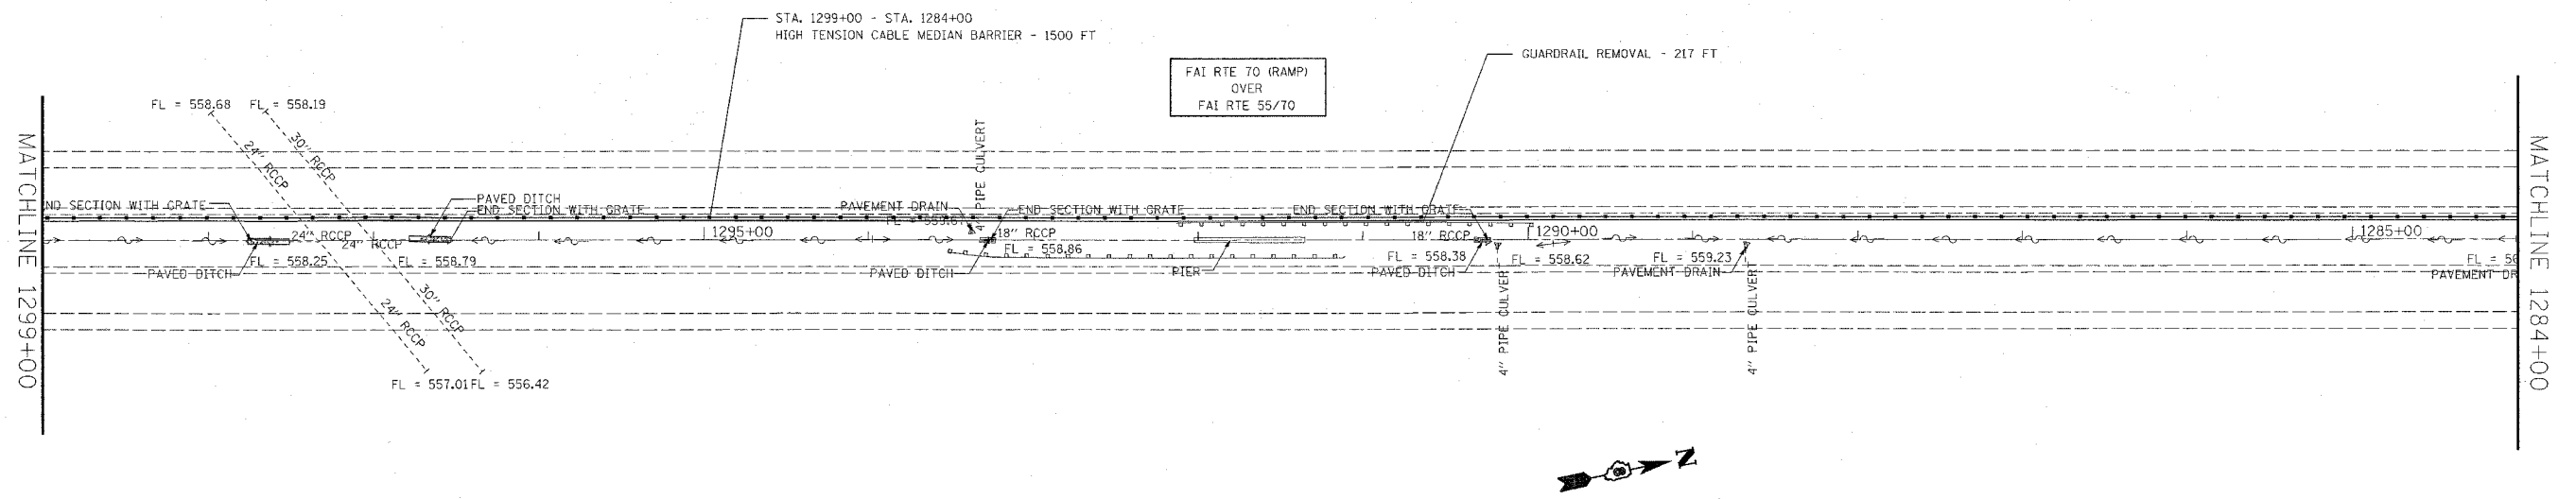

PLOT DATE = 12/11/2006
 FILE NAME = c:\p\proj\gens\ad658925\plan\p\ad658925.dgn
 PLOT NO = 10 / 11
 REFERENCE = SHEET

REVISIONS	
NAME	DATE

ILLINOIS DEPARTMENT OF TRANSPORTATION
PLAN VIEW
 FAI RTE 55/70
 SECTION 60-(7,8,9,10)I-2,60-(1,2)I-3
 MADISON COUNTY
 SCALE: VERT. _____
 HORIZ. _____
 DATE _____ DRAWN BY _____
 CHECKED BY _____