
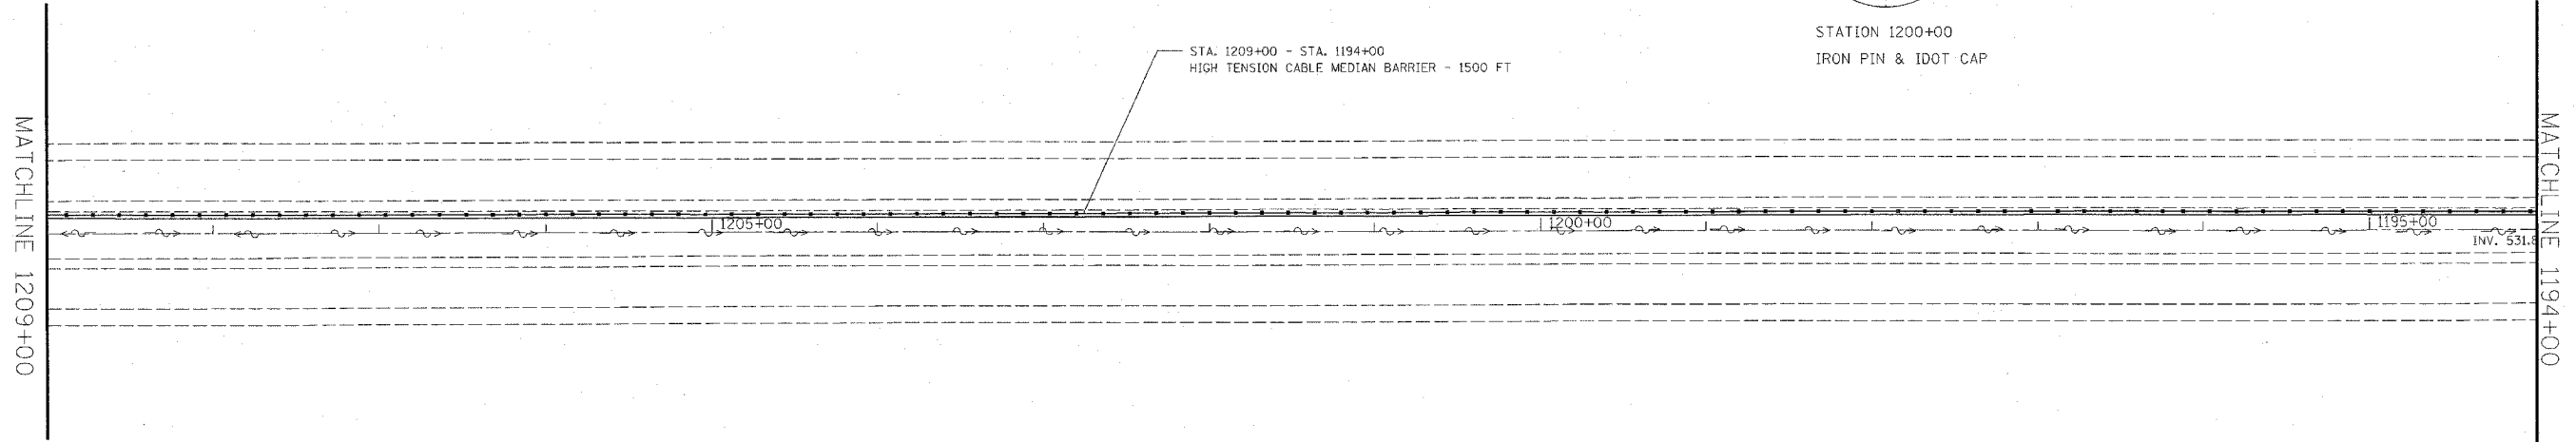




F.A.I. RTE.	SECTION	COUNTY	TOTAL SHEETS	SHEET NO.
55/70	*	MADISON	26	23
STA. 1209+00		TO STA. 1179+00		
FED. ROAD DIST. NO.	ILLINOIS	FED. AID PROJECT		
*60-(7,8,9,10)I-2,60-(1,2)I-3				

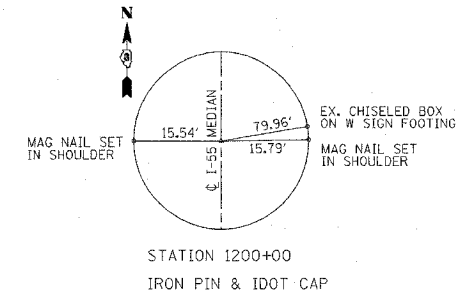

STA. 1209+00 - STA. 1194+00
HIGH TENSION CABLE MEDIAN BARRIER - 1500 FT

MATCHLINE 1209+00

MATCHLINE 1194+00

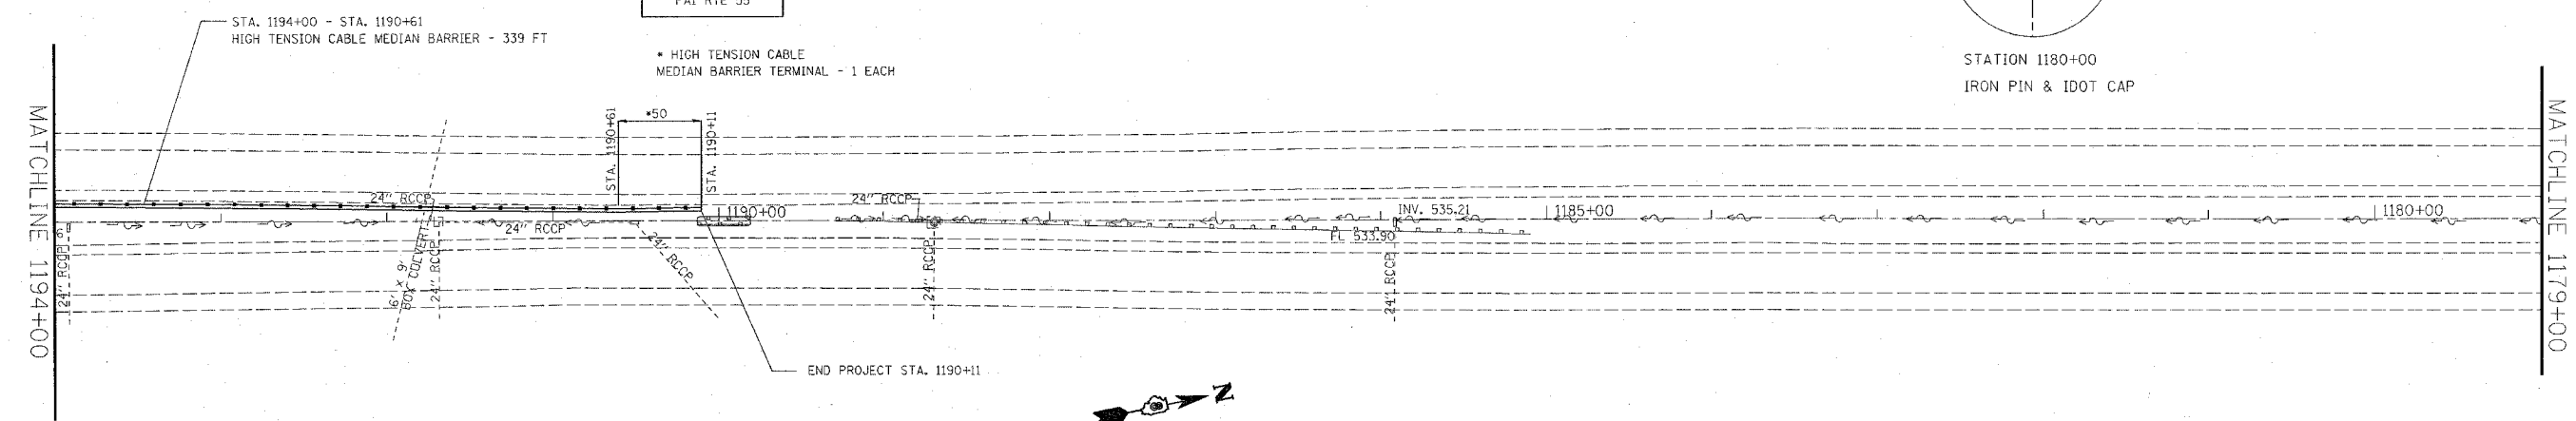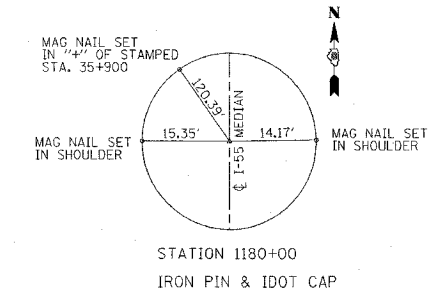

STA. 1194+00 - STA. 1190+61
HIGH TENSION CABLE MEDIAN BARRIER - 339 FT

RR (BIKE TRAIL)
OVER
FAI RTE 55

* HIGH TENSION CABLE
MEDIAN BARRIER TERMINAL - 1 EACH

MATCHLINE 1194+00

MATCHLINE 1179+00



END PROJECT STA. 1190+11

PLOT DATE = 12/11/2006
 FILE NAME = c:\pvc\pvc\aed86883\plan\p1186883a.dgn
 PLOT SCALE = 50.0000 / 1 IN.
 REFERENCE = #REF#

REVISIONS	
NAME	DATE

ILLINOIS DEPARTMENT OF TRANSPORTATION
PLAN VIEW
 FAI RTE 55/70
 SECTION 60-(7,8,9,10)I-2,60-(1,2)I-3
 MADISON COUNTY

SCALE: VERT. _____
 HORIZ. _____

DATE _____ DRAWN BY _____
 CHECKED BY _____