


F.A.I. RTE.	SECTION	COUNTY	TOTAL SHEETS	SHEET NO.
70	60-(10,11)RS	MADISON	156	21
STA.		TO STA.		
FED. ROAD DIST. NO.		ILLINOIS FED. AID PROJECT		

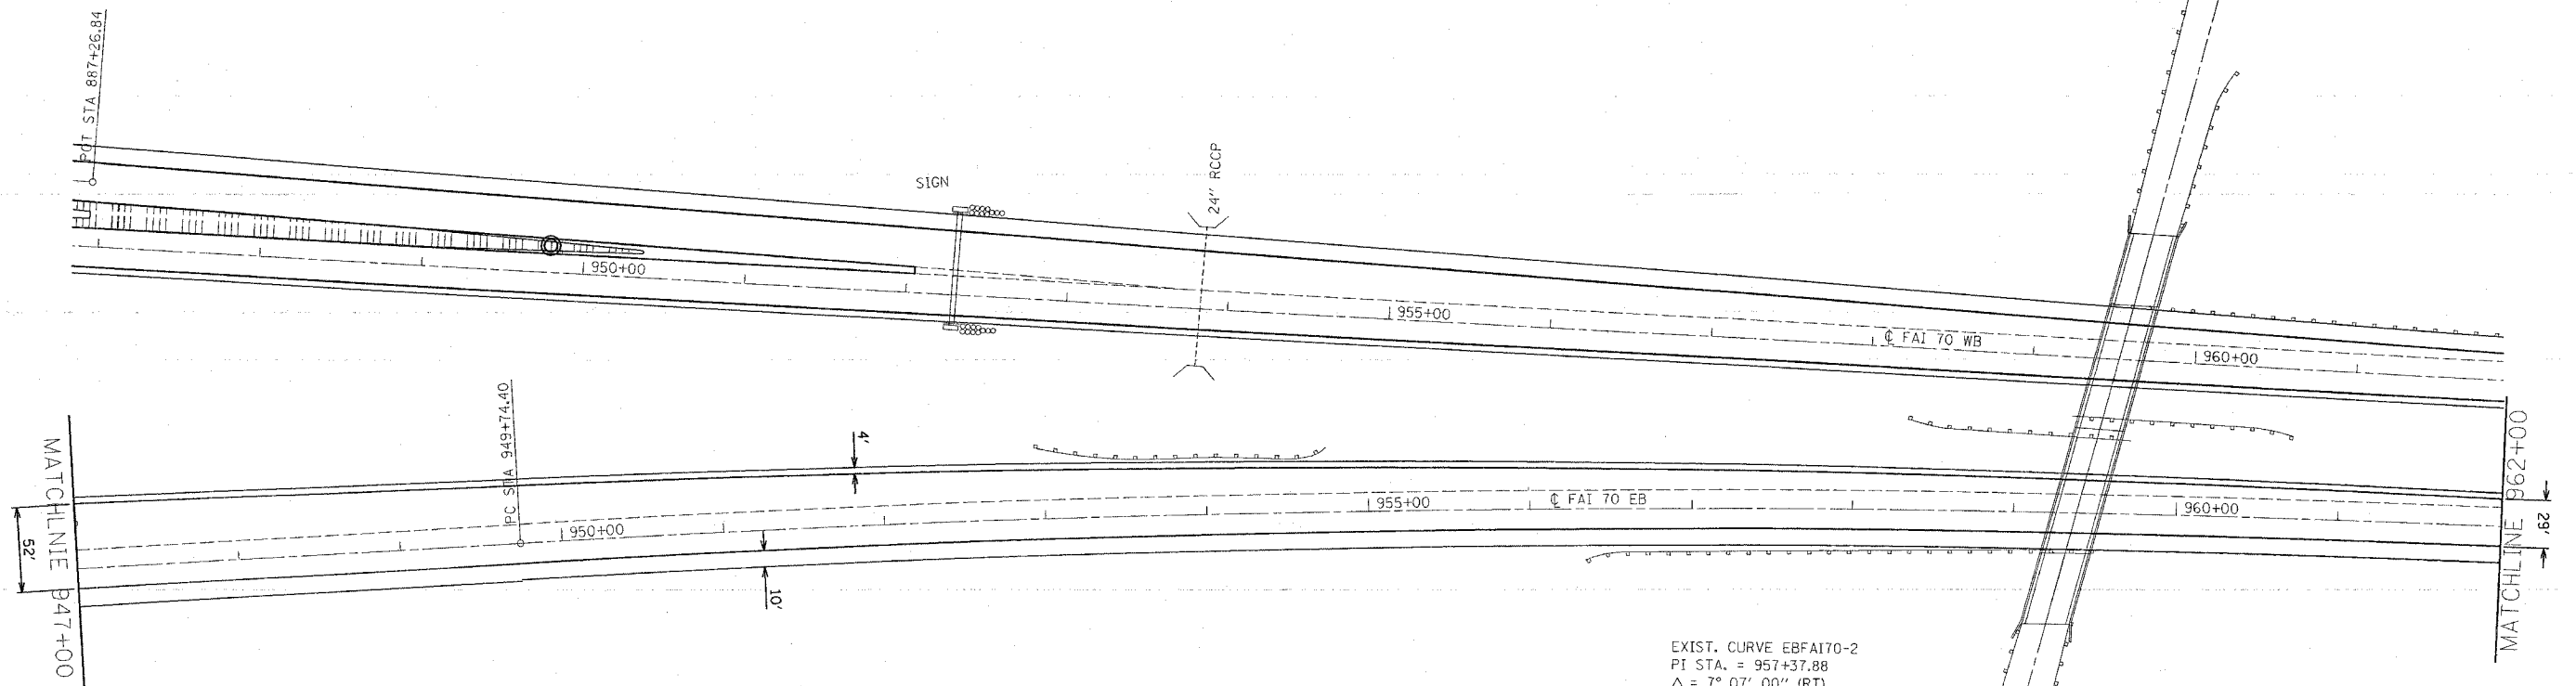

EXIST. CURVE EBFAI70-2
 PI STA. = 957+37.88
 $\Delta = 7^\circ 07' 00''$ (RT)
 $D = 0^\circ 28' 00''$
 $R = 12,277.67'$
 $T = 763.48'$
 $L = 1,525.00'$
 $E = 23.72'$
 $T.R. =$
 $S.E. RUN =$
 $P.C. STA. = 949+74.40$
 $P.T. STA. = 964+99.40$

RIGGINS ROAD

PLOT DATE =
 FILE NAME =
 STYLE =
 PREFERENCE =

REVISIONS	
NAME	DATE

ILLINOIS DEPARTMENT OF TRANSPORTATION
PLAN VIEW
EASTBOUND 70
 FAI 70
 SECTION 60-(10,11)RS
 MADISON COUNTY

SCALE: VERT. _____
 HORIZ. _____

DATE _____ DRAWN BY _____
 CHECKED BY _____