


F.A.I. RTE.	SECTION	COUNTY	TOTAL SHEETS	SHEET NO.
70	60-(10,11)RS	MADISON	56	25
STA. _____		TO STA. _____		
FED. ROAD DIST. NO. _____		ILLINOIS FED. AID PROJECT		

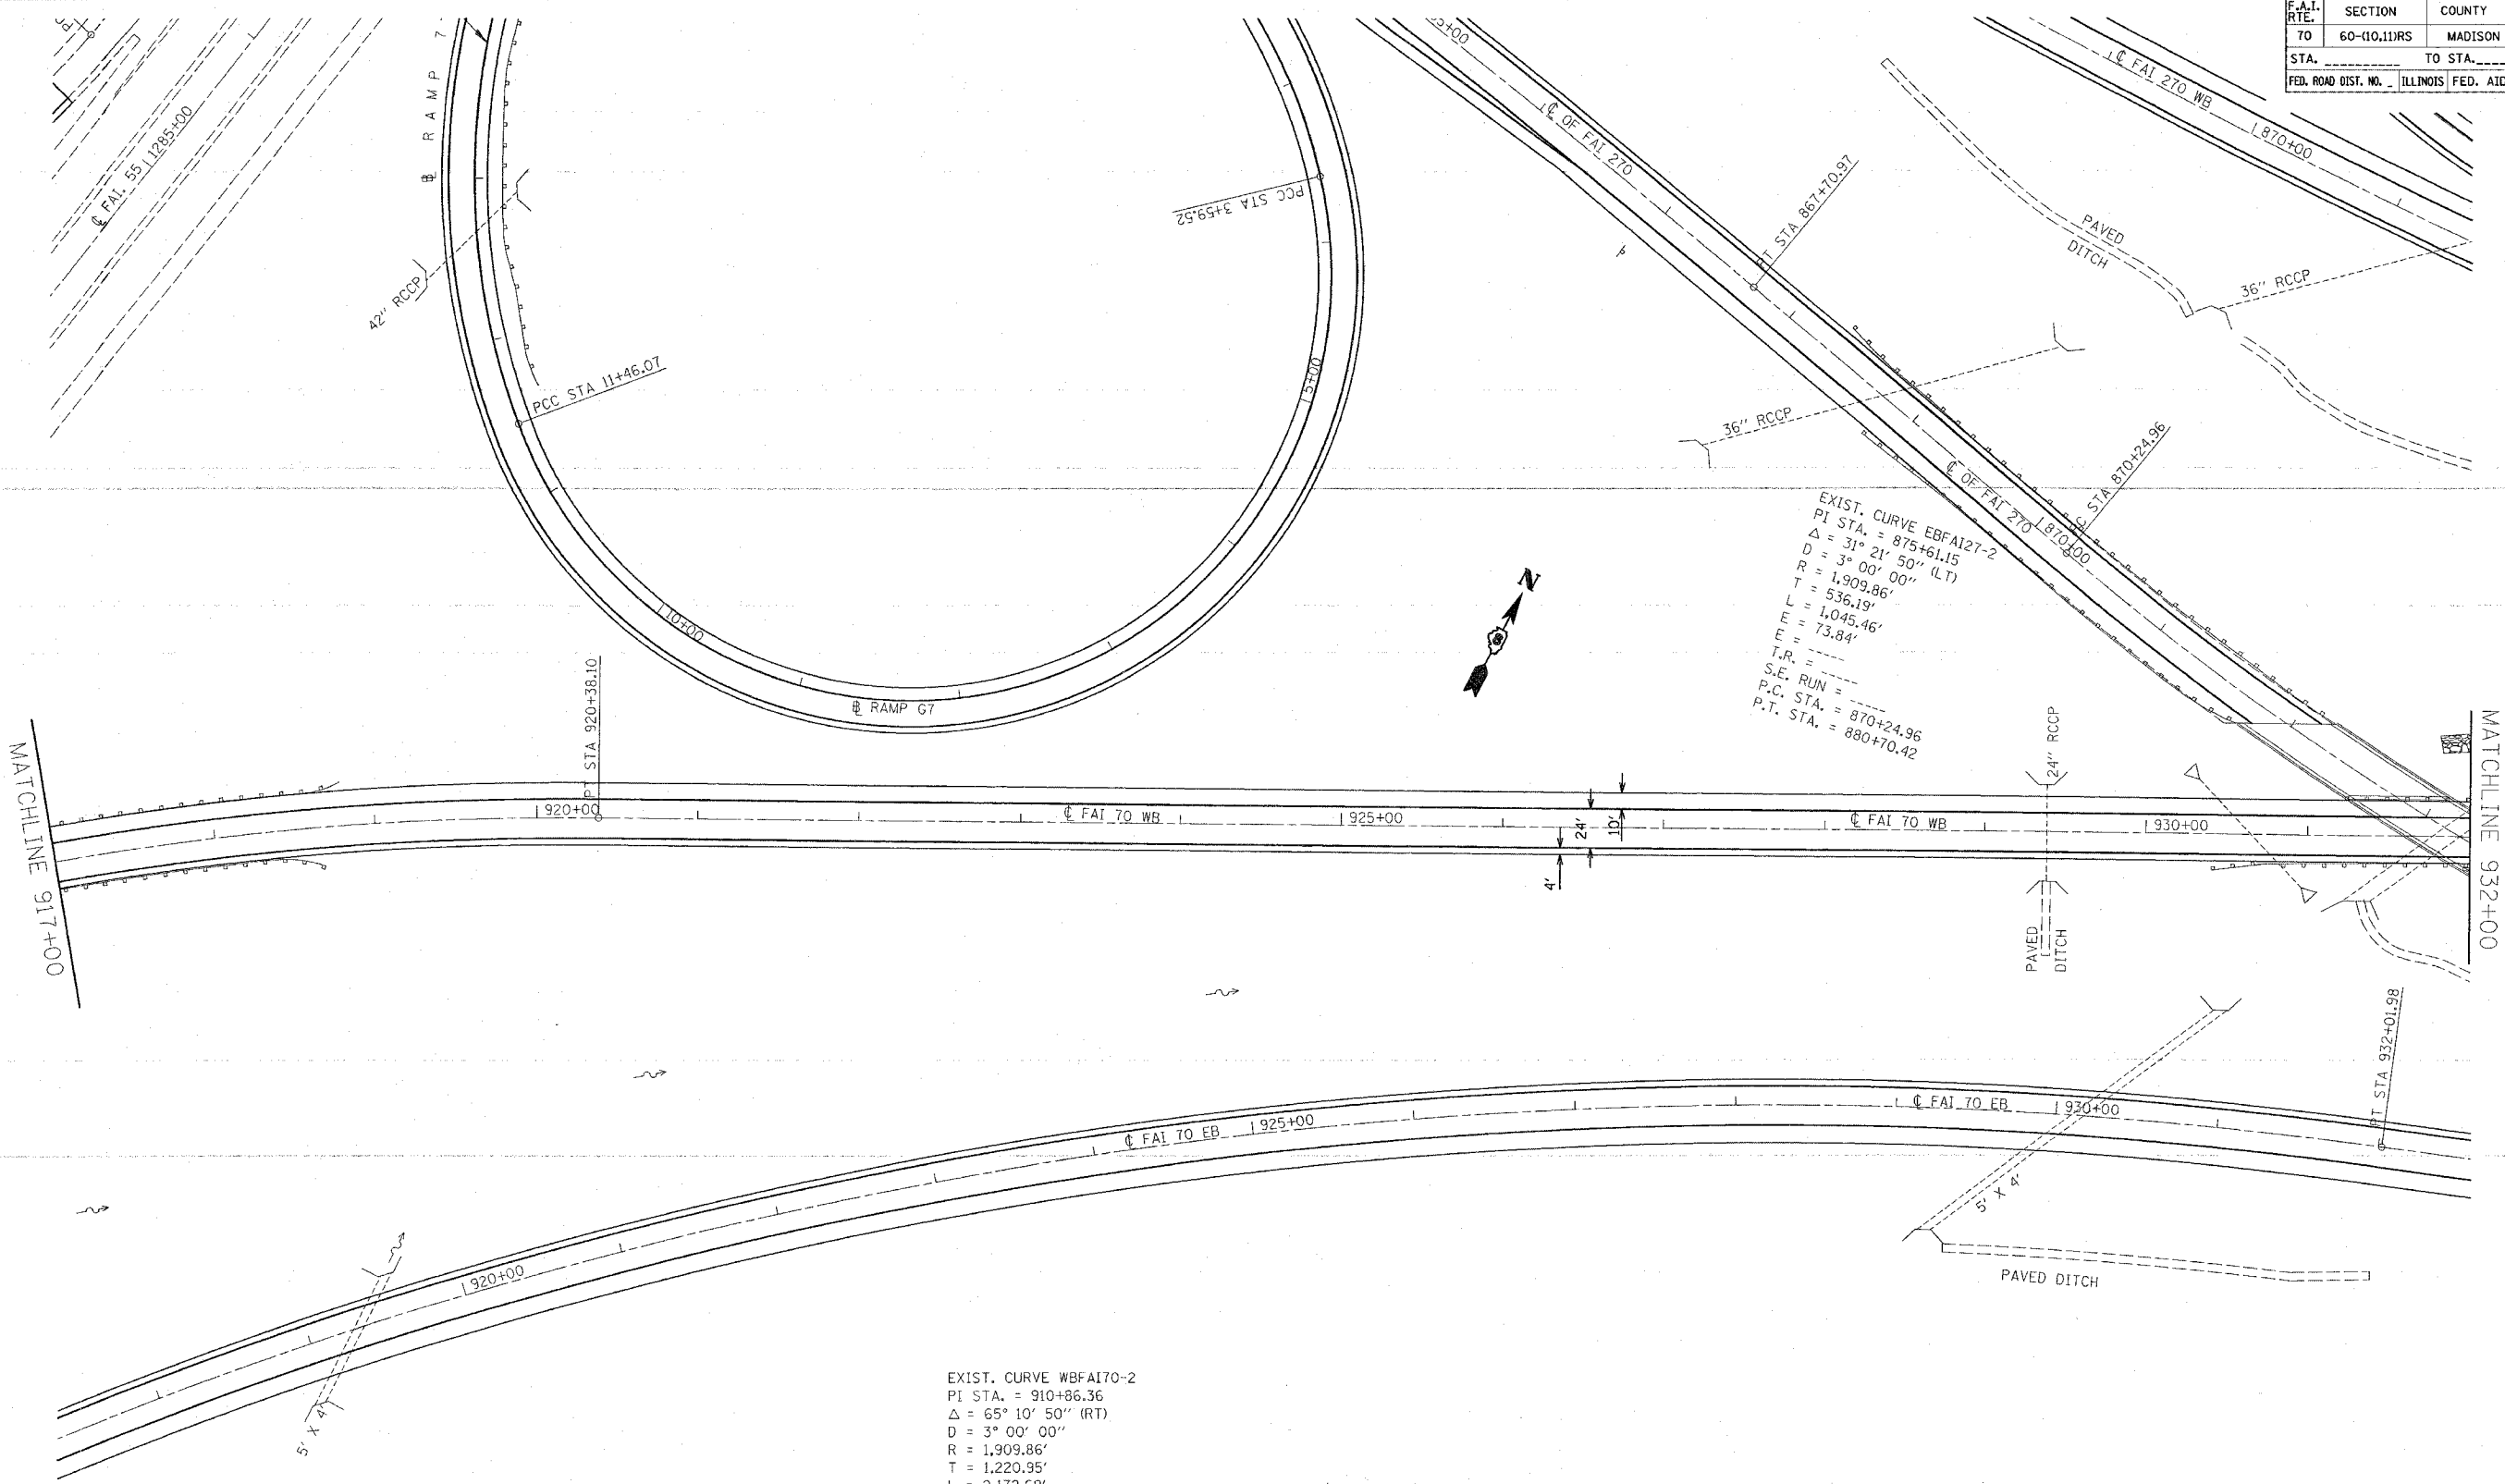

EXIST. CURVE EBFAI27-2  
 PI STA. = 875+61.15  
 $\Delta = 31^\circ 21' 50''$  (LT)  
 $D = 3^\circ 00' 00''$   
 $R = 1,909.86'$   
 $T = 536.19'$   
 $L = 1,045.46'$   
 $E = 73.84'$   
 T.R. = -----  
 S.E. RUN = -----  
 P.C. STA. = 870+24.96  
 P.T. STA. = 880+70.42

EXIST. CURVE WBFAI70-2  
 PI STA. = 910+86.36  
 $\Delta = 65^\circ 10' 50''$  (RT)  
 $D = 3^\circ 00' 00''$   
 $R = 1,909.86'$   
 $T = 1,220.95'$   
 $L = 2,172.69'$   
 $E = 356.92'$   
 T.R. = -----  
 S.E. RUN = -----  
 P.C. STA. = 898+65.41  
 P.T. STA. = 920+38.10

REVISIONS	
NAME	DATE

ILLINOIS DEPARTMENT OF TRANSPORTATION  
**PLAN VIEW**  
**WESTBOUND 70**  
 FAI 70  
 SECTION 60-(10,11)RS  
 MADISON COUNTY

SCALE: VERT. \_\_\_\_\_  
 HORIZ. \_\_\_\_\_

DATE \_\_\_\_\_ DRAWN BY \_\_\_\_\_  
 CHECKED BY \_\_\_\_\_

PLOT DATE = #DATE#  
 FILE NAME = #FILE#  
 PLOT SCALE = #SCALE#  
 REFERENCE = #REF#