


F.A.I. RTE.	SECTION	COUNTY	TOTAL SHEETS	SHEET NO.
70	60-(10,11)RS	MADISON	156	26
STA.		TO STA.		
FED. ROAD DIST. NO.		ILLINOIS FED. AID PROJECT		

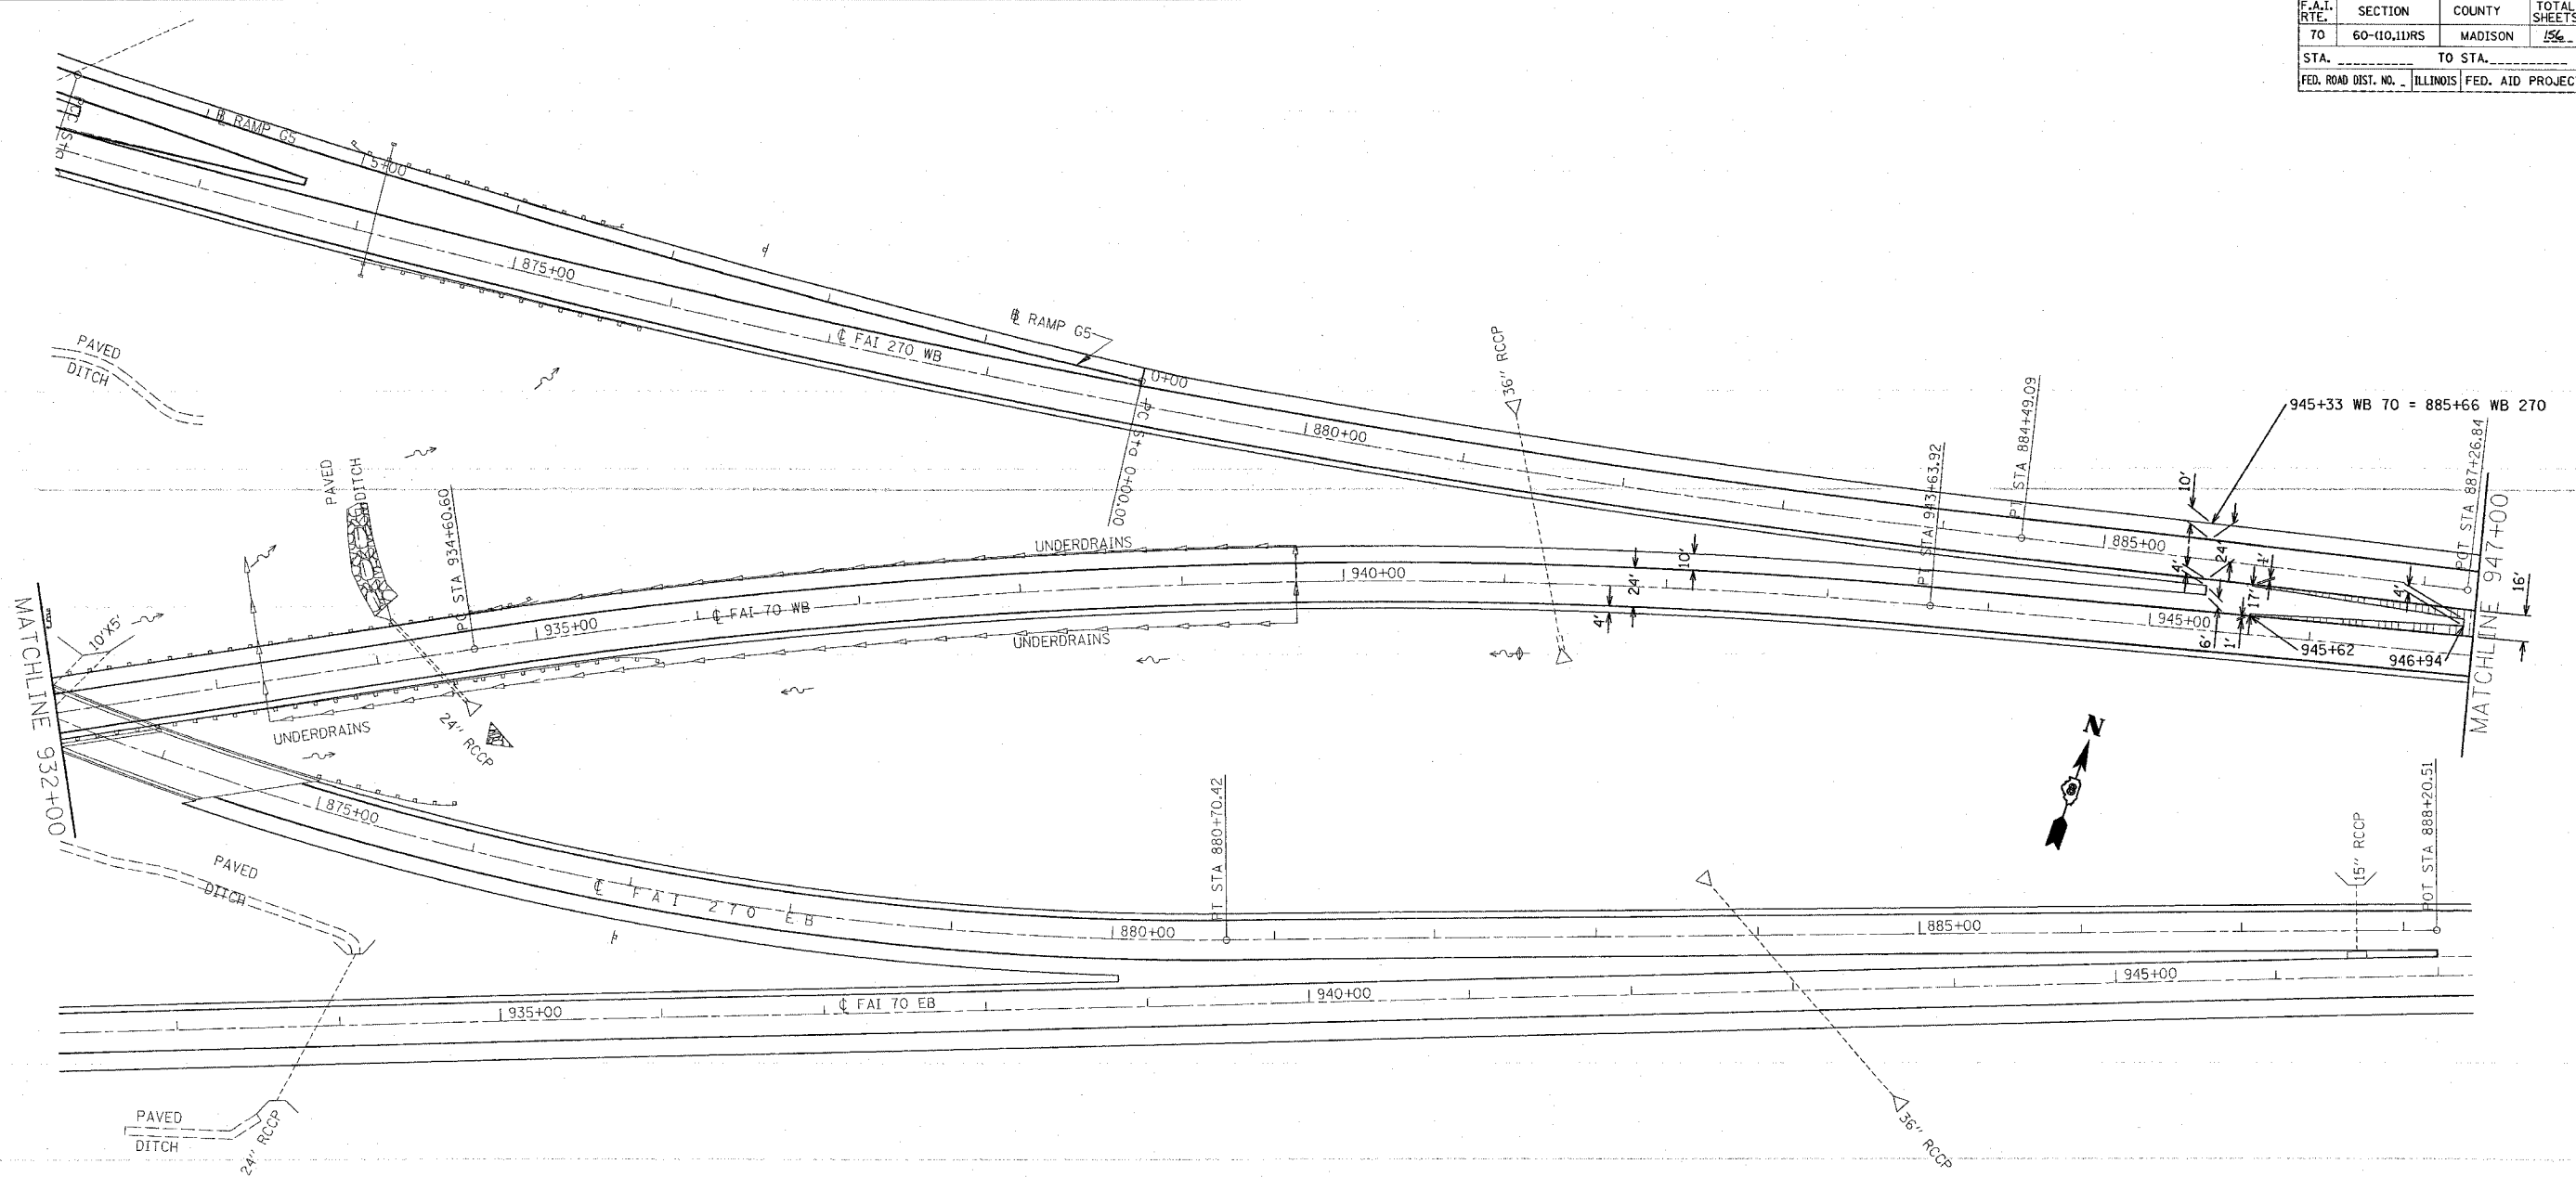

EXIST. CURVE WBF70-3
 PI STA. = 939+14.38
 $\Delta = 13^\circ 33' 00''$ (RT)
 $D = 1^\circ 30' 00''$
 $R = 3,819.70'$
 $T = 453.78'$
 $L = 903.33'$
 $E = 26.86'$
 $T.R. = \text{-----}$
 $S.E. RUN = \text{-----}$
 $P.C. STA. = 934+60.60$
 $P.T. STA. = 943+63.92$

PLOT DATE =
 FILE NAME =
 REFERENCE =

REVISIONS	
NAME	DATE

ILLINOIS DEPARTMENT OF TRANSPORTATION
PLAN VIEW
WESTBOUND 70
 FAI 70
 SECTION 60-(10,11)RS
 MADISON COUNTY

SCALE: VERT. _____
 HORIZ. _____
 DATE _____

DRAWN BY _____
 CHECKED BY _____