


F.A.I. RTE.	SECTION	COUNTY	TOTAL SHEETS	SHEET NO.
70	60-(10,11)RS	MADISON	156	41
STA. _____		TO STA. _____		
FED. ROAD DIST. NO. _____	ILLINOIS	FED. AID PROJECT		

EXIST. CURVE RAMPG5-1
 PI STA. = 3+41.86
 $\Delta = 5^\circ 24' 21''$ (RT)
 $D = 0^\circ 47' 28''$
 $R = 7,241.33'$
 $T = 341.86'$
 $L = 683.22'$
 $E = 8.07'$
 $E =$ -----
 $T.R. =$ -----
 $S.E. RUN =$ -----
 $P.C. STA. = 0+00.00$
 $P.T. STA. = 6+83.22$

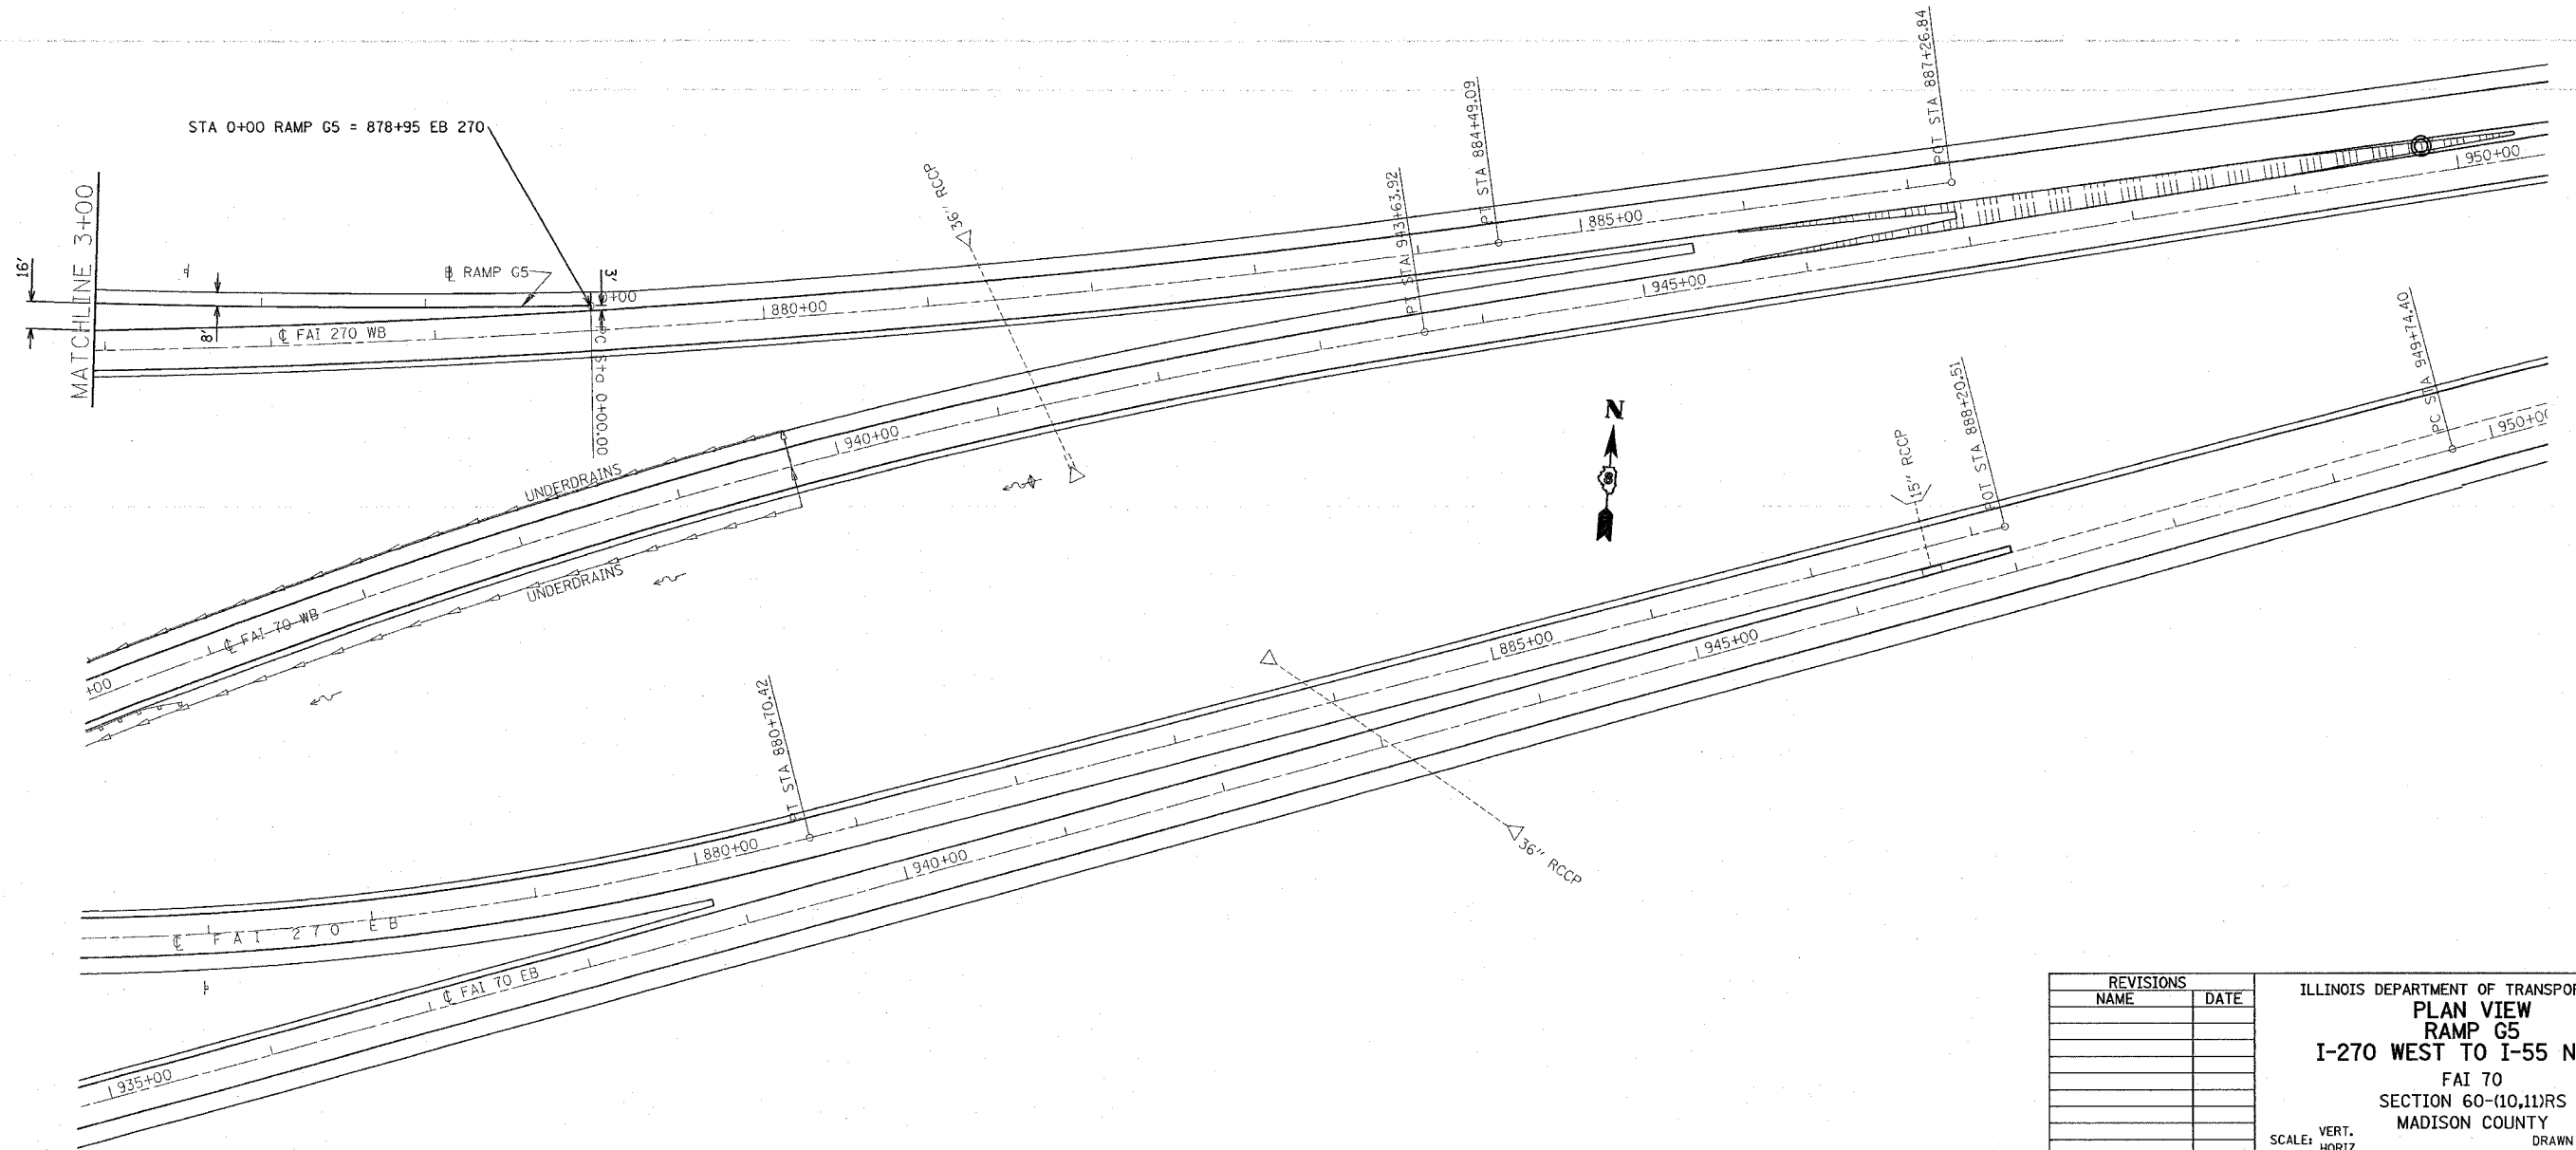

STA 0+00 RAMP G5 = 878+95 EB 270

PLOT DATE = 04/25/08
 FILE NAME = 07FILE1
 PLOT SCALE = 60/1
 REFERENCE = 07REF1

REVISIONS	
NAME	DATE

ILLINOIS DEPARTMENT OF TRANSPORTATION
PLAN VIEW
RAMP G5
I-270 WEST TO I-55 NORTH
 FAI 70
 SECTION 60-(10,11)RS
 MADISON COUNTY
 SCALE: VERT. _____
 DATE: _____ HORIZ. _____
 DRAWN BY _____
 CHECKED BY _____