


F.A.I. RTE.	SECTION	COUNTY	TOTAL SHEETS	SHEET NO.
70	60-(10,11)RS	MADISON	54	42
STA. _____		TO STA. _____		
FED. ROAD DIST. NO. _____		ILLINOIS FED. AID PROJECT _____		

EXIST. CURVE RAMPG5-1
 PI STA. = 3+41.86
 $\Delta = 5^{\circ} 24' 21''$ (RT)
 $D = 0^{\circ} 47' 28''$
 $R = 7241.33'$
 $T = 341.86'$
 $L = 683.22'$
 $E = 8.07'$
 T.R. = -----
 S.E. RUN = 0+00.00
 P.C. STA. = 6+83.22
 P.T. STA. = 6+83.22

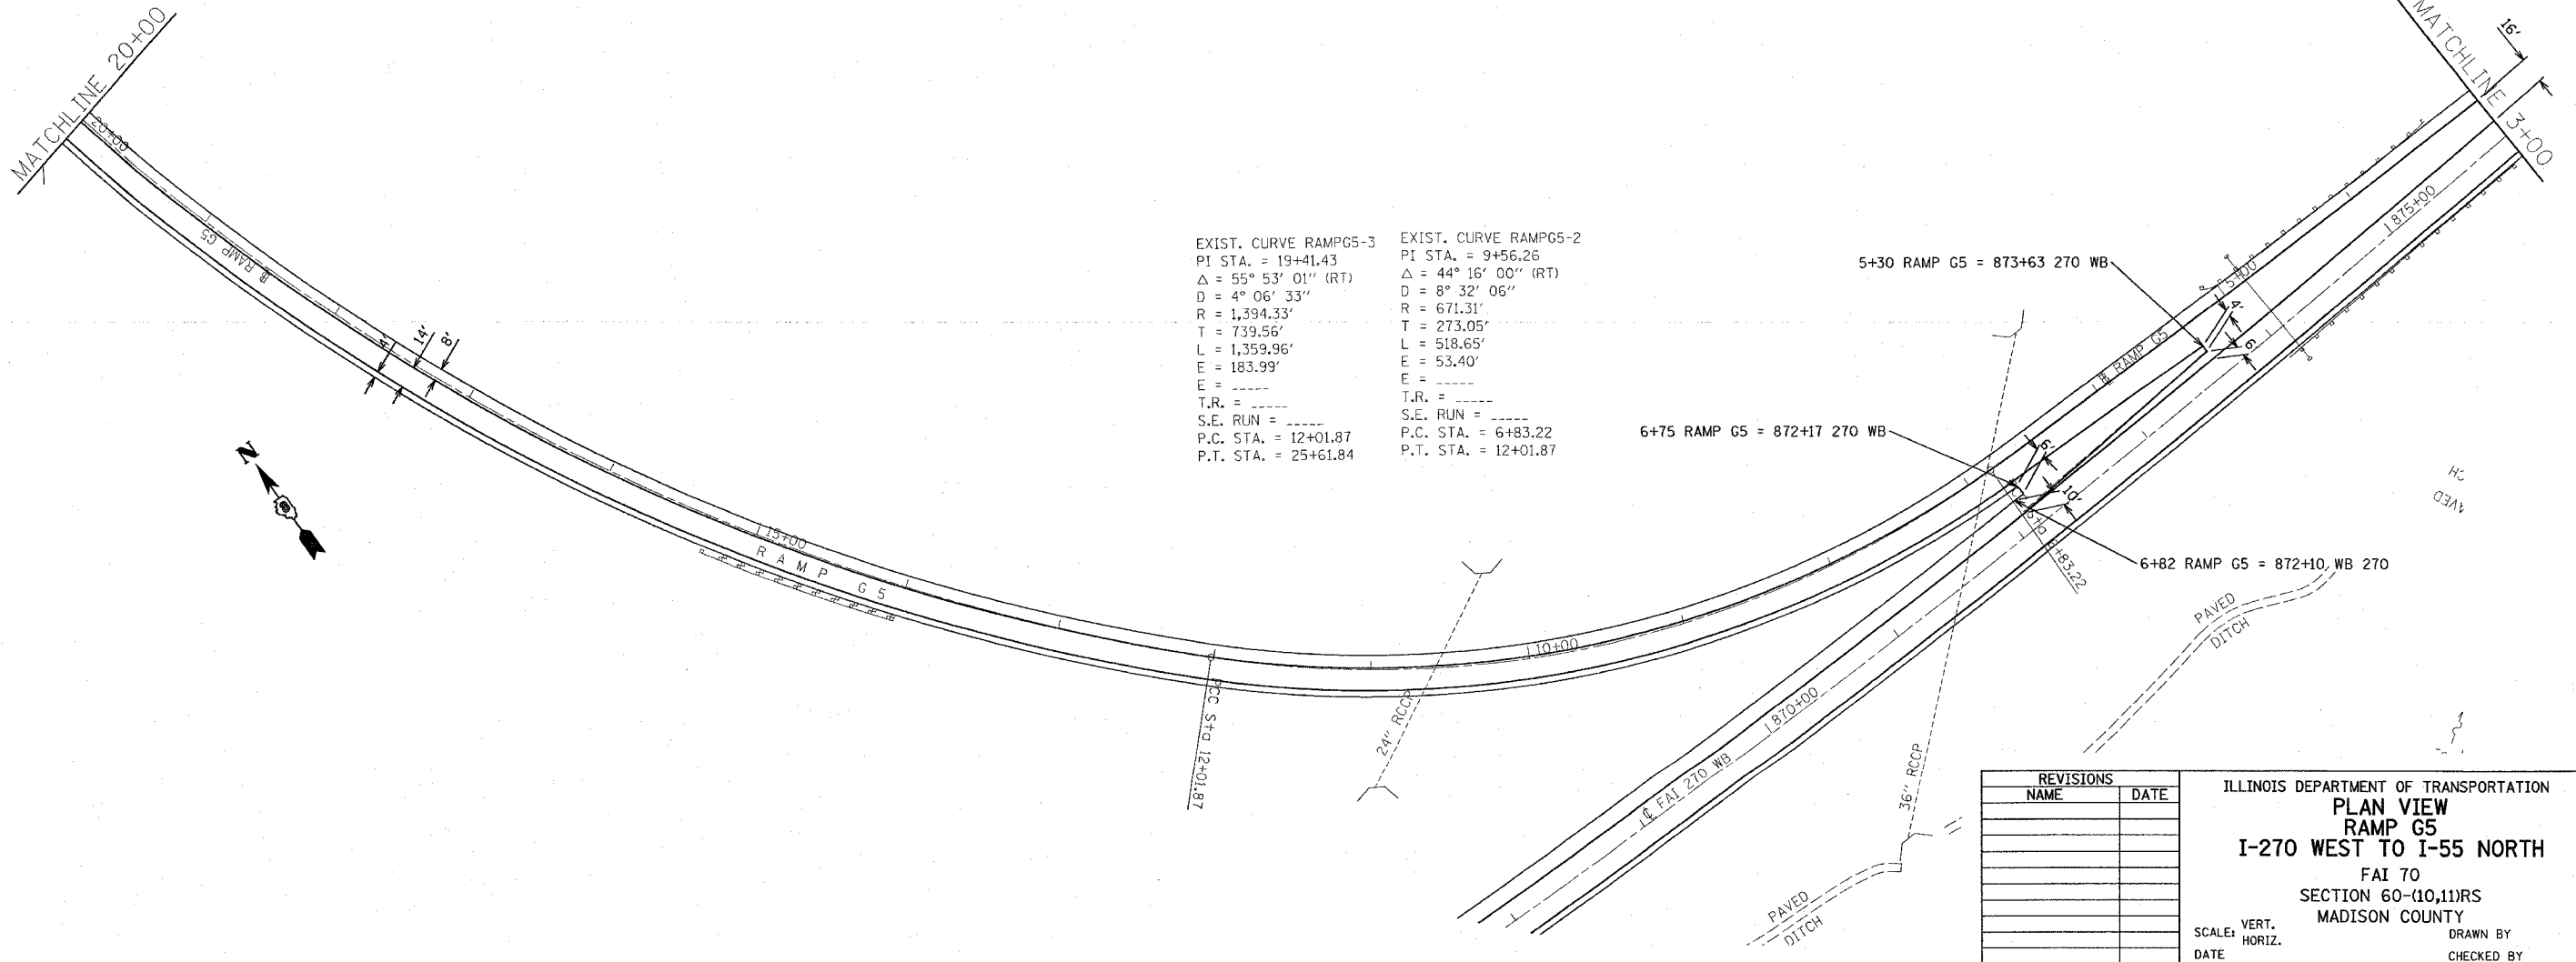

EXIST. CURVE RAMPG5-3
 PI STA. = 19+41.43
 $\Delta = 55^{\circ} 53' 01''$ (RT)
 $D = 4^{\circ} 06' 33''$
 $R = 1,394.33'$
 $T = 739.56'$
 $L = 1,359.96'$
 $E = 183.99'$
 T.R. = -----
 S.E. RUN = -----
 P.C. STA. = 12+01.87
 P.T. STA. = 25+61.84

EXIST. CURVE RAMPG5-2
 PI STA. = 9+56.26
 $\Delta = 44^{\circ} 16' 00''$ (RT)
 $D = 8^{\circ} 32' 06''$
 $R = 671.31'$
 $T = 273.05'$
 $L = 518.65'$
 $E = 53.40'$
 T.R. = -----
 S.E. RUN = -----
 P.C. STA. = 6+83.22
 P.T. STA. = 12+01.87

REVISIONS	
NAME	DATE

ILLINOIS DEPARTMENT OF TRANSPORTATION
PLAN VIEW
RAMP G5
I-270 WEST TO I-55 NORTH
 FAI 70
 SECTION 60-(10,11)RS
 MADISON COUNTY
 SCALE: VERT. _____
 HORIZ. _____
 DATE _____
 DRAWN BY _____
 CHECKED BY _____

PLOT DATE = 00/00/00
 FILE NAME = 00FILEL
 REFERENCE = 00REF