


F.A.I. RTE.	SECTION	COUNTY	TOTAL SHEETS	SHEET NO.
TO	60-110,11RS	MADISON	56	45
STA.	TO STA.			
FED. ROAD DIST. NO.	ILLINOIS FED. AID PROJECT			

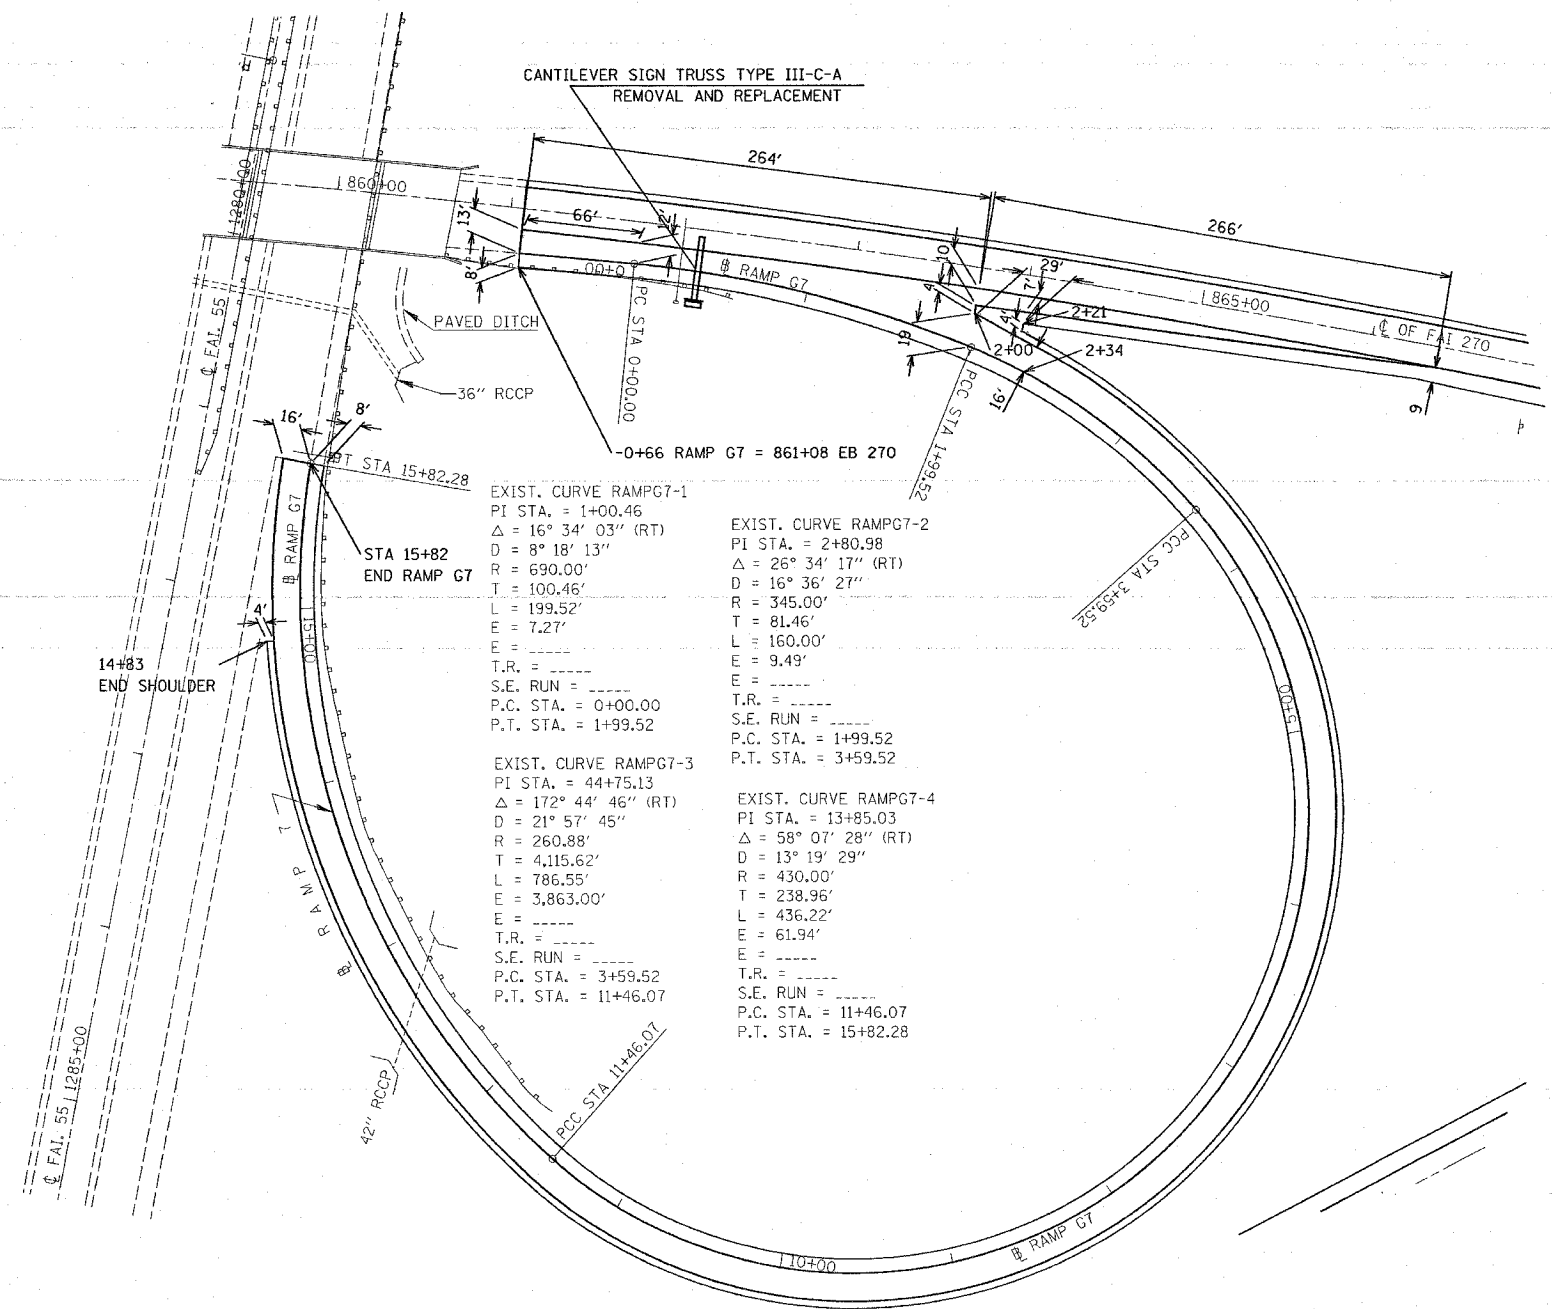

EXIST. CURVE RAMPG7-1  
 PI STA. = 1+00.46  
 $\Delta = 16^\circ 34' 03''$  (RT)  
 D = 8° 18' 13"  
 R = 690.00'  
 L = 100.46'  
 T = 199.52'  
 E = 7.27'  
 T.R. = -----  
 S.E. RUN = -----  
 P.C. STA. = 0+00.00  
 P.T. STA. = 1+99.52

EXIST. CURVE RAMPG7-2  
 PI STA. = 2+80.98  
 $\Delta = 26^\circ 34' 17''$  (RT)  
 D = 16° 36' 27"  
 R = 345.00'  
 L = 81.46'  
 T = 160.00'  
 E = 9.49'  
 T.R. = -----  
 S.E. RUN = -----  
 P.C. STA. = 1+99.52  
 P.T. STA. = 3+59.52

EXIST. CURVE RAMPG7-3  
 PI STA. = 44+75.13  
 $\Delta = 172^\circ 44' 46''$  (RT)  
 D = 21° 57' 45"  
 R = 260.88'  
 L = 4,115.62'  
 T = 786.55'  
 E = 3,863.00'  
 T.R. = -----  
 S.E. RUN = -----  
 P.C. STA. = 3+59.52  
 P.T. STA. = 11+46.07

EXIST. CURVE RAMPG7-4  
 PI STA. = 13+85.03  
 $\Delta = 58^\circ 07' 28''$  (RT)  
 D = 13° 19' 29"  
 R = 430.00'  
 L = 238.96'  
 T = 436.22'  
 E = 61.94'  
 T.R. = -----  
 S.E. RUN = -----  
 P.C. STA. = 11+46.07  
 P.T. STA. = 15+82.28



PLOT DATE \* DATE \*  
 FILE NAME \* FILE \*  
 SCALE \* REFERENCE \* REF \*

REVISIONS	
NAME	DATE

ILLINOIS DEPARTMENT OF TRANSPORTATION  
**PLAN VIEW**  
**RAMP G7**  
**I-270 EAST TO I-55 NORTH**  
 FAI 70  
 SECTION 60-(10,11)RS  
 MADISON COUNTY

SCALE: VERT. \_\_\_\_\_  
 HORIZ. \_\_\_\_\_

DATE \_\_\_\_\_ DRAWN BY \_\_\_\_\_  
 CHECKED BY \_\_\_\_\_