



| | | | | |
|---------------------|----------|------------------|--------------|-----------|
| CONTRACT NO. 76857 | | | | |
| F.A.I. RTE. | SECTION | COUNTY | TOTAL SHEETS | SHEET NO. |
| 270 | 60-6HB | MADISON | 156 | 56 |
| STA. | | TO STA. | | |
| FED. ROAD DIST. NO. | ILLINOIS | FED. AID PROJECT | | |

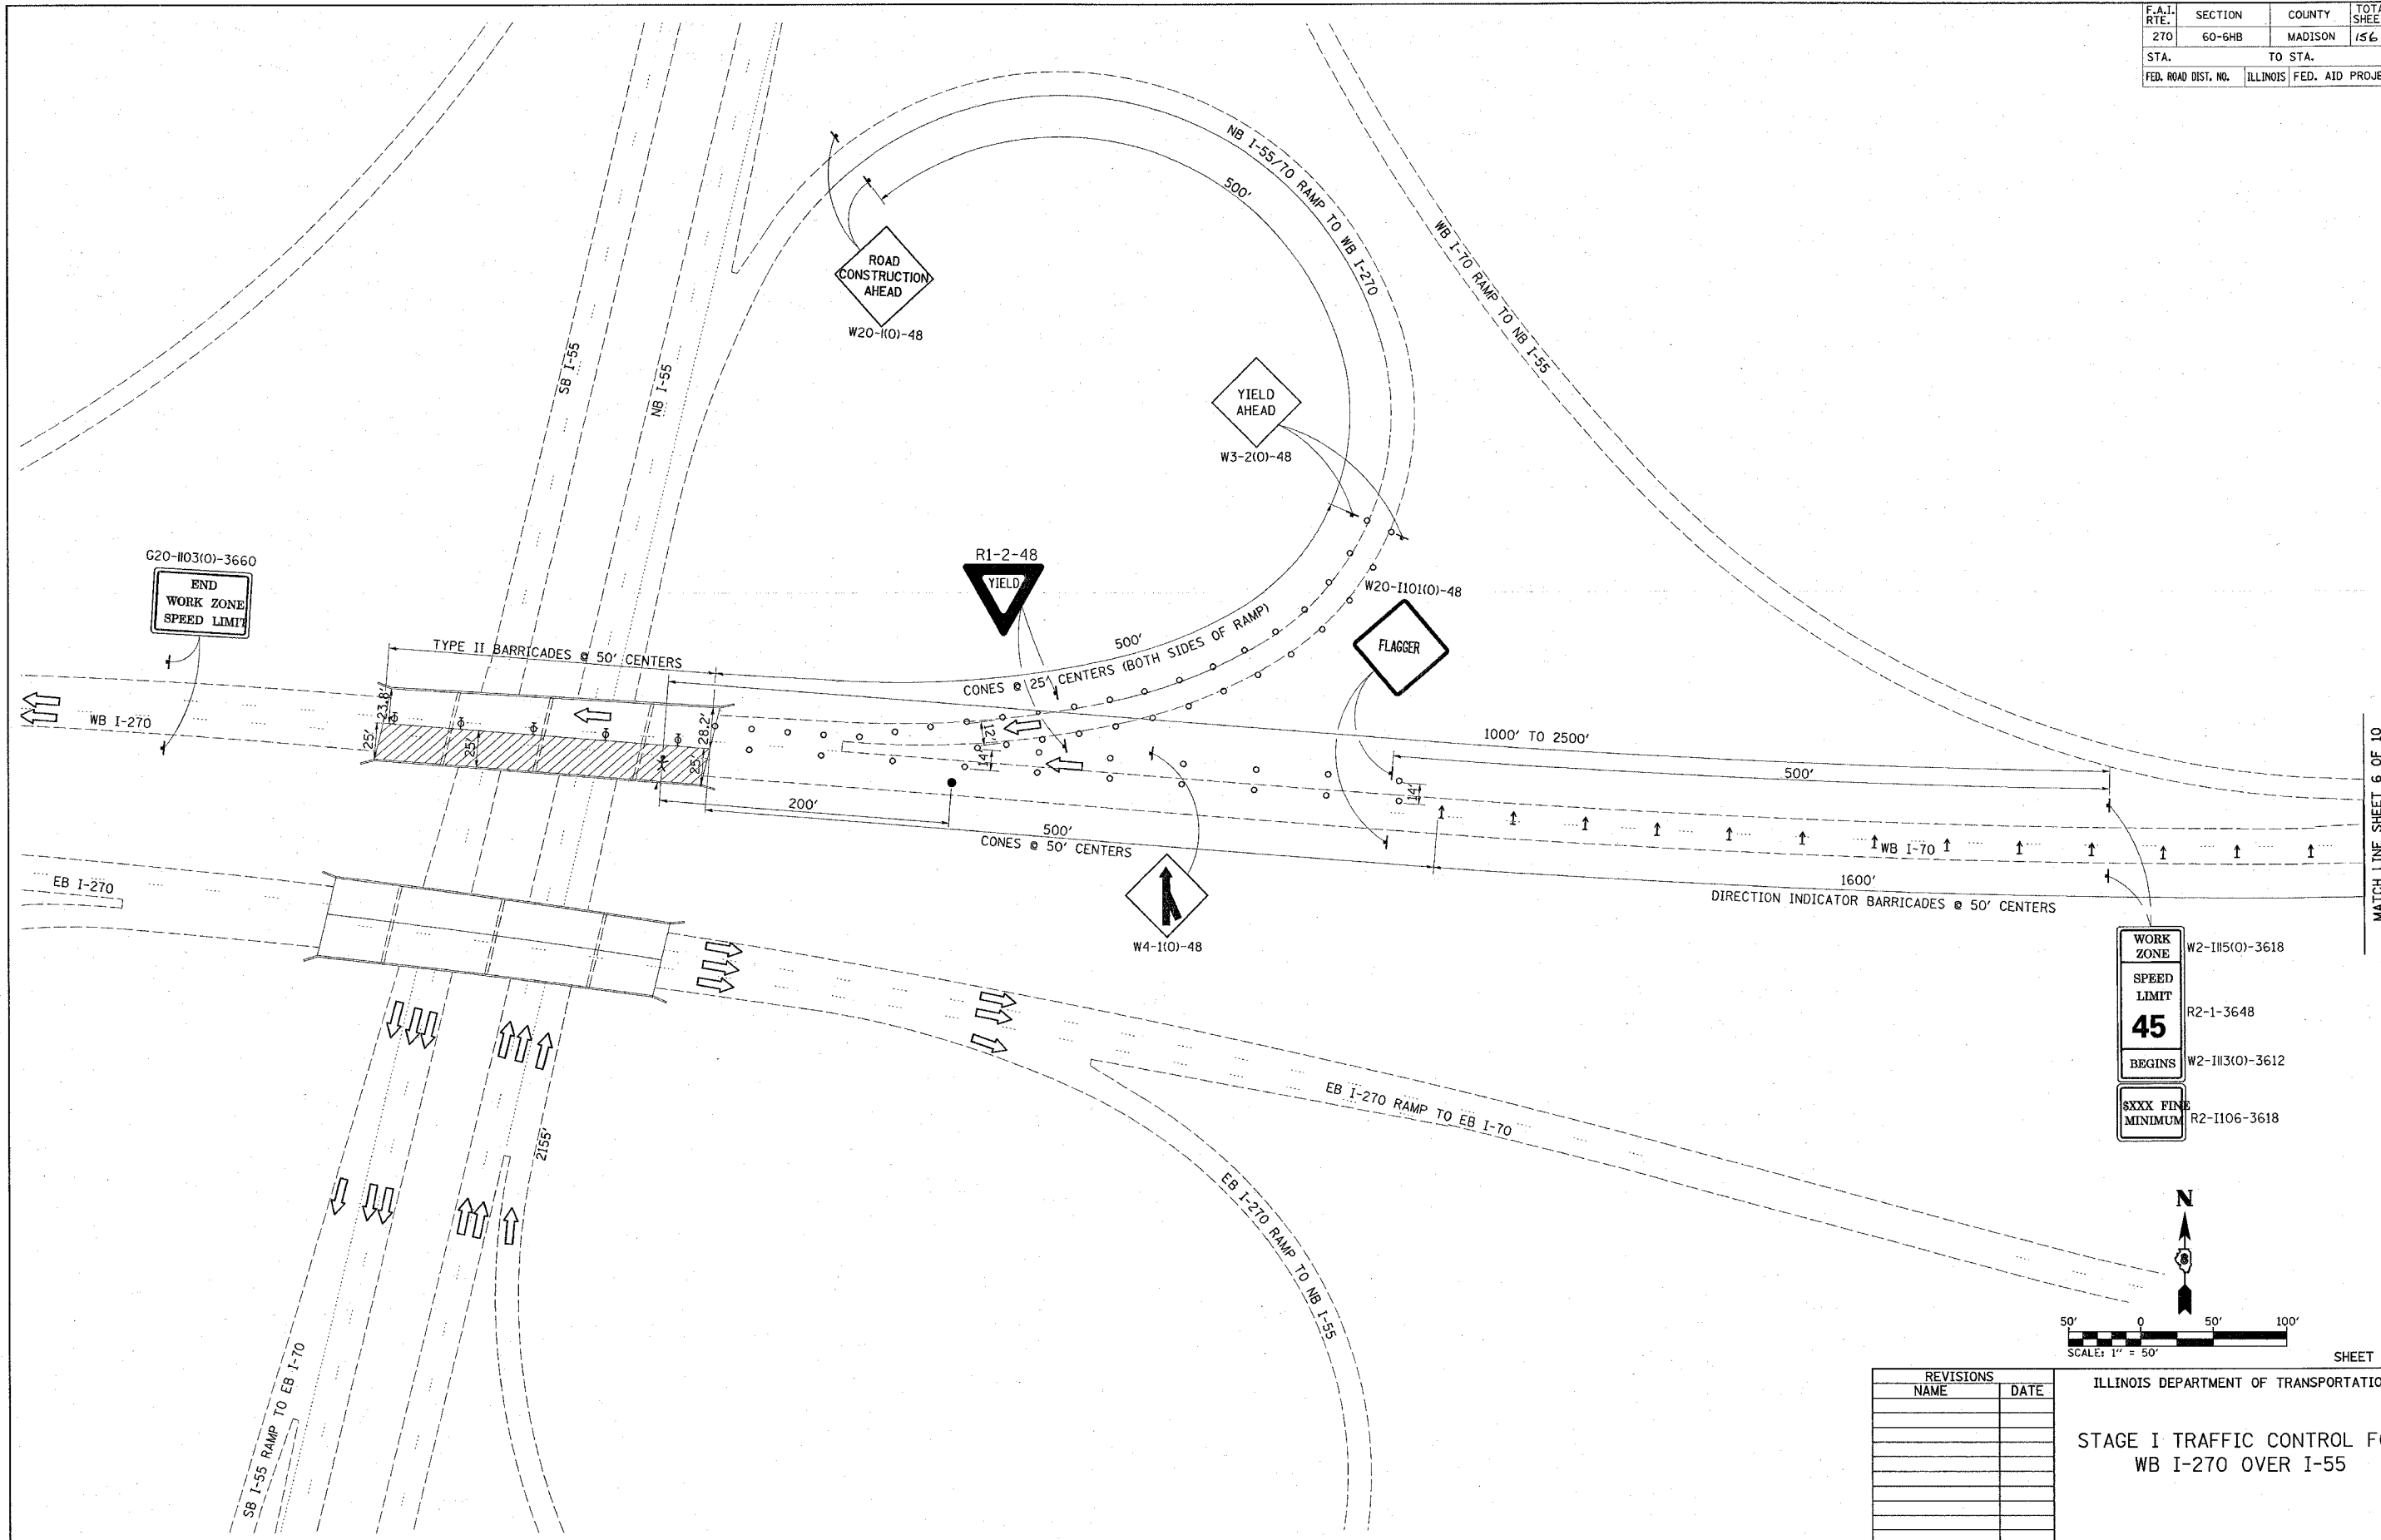

| | |
|-------------|----------------|
| WORK ZONE | W2-115(0)-3618 |
| SPEED LIMIT | R2-1-3648 |
| 45 | |
| BEGINS | W2-113(0)-3612 |
| MINIMUM | R2-1106-3618 |

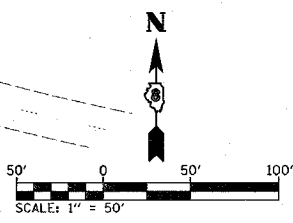

| REVISIONS | |
|-----------|------|
| NAME | DATE |
| | |
| | |
| | |
| | |
| | |
| | |
| | |
| | |
| | |
| | |

ILLINOIS DEPARTMENT OF TRANSPORTATION
 STAGE I TRAFFIC CONTROL FOR
 WB I-270 OVER I-55

PLOT DATE = #DATE#
 FILE NAME = #FILE#
 PLOT SCALE = #SCALE#
 USER NAME = #USER#

MATCH LINE SHEET 6 OF 10