



CONTRACT NO. 76857				
F.A.I. RTE.	SECTION	COUNTY	TOTAL SHEETS	SHEET NO.
270	60-6HB	MADISON	156	59
STA.		TO STA.		
FED. ROAD DIST. NO.		ILLINOIS FED. AID PROJECT		

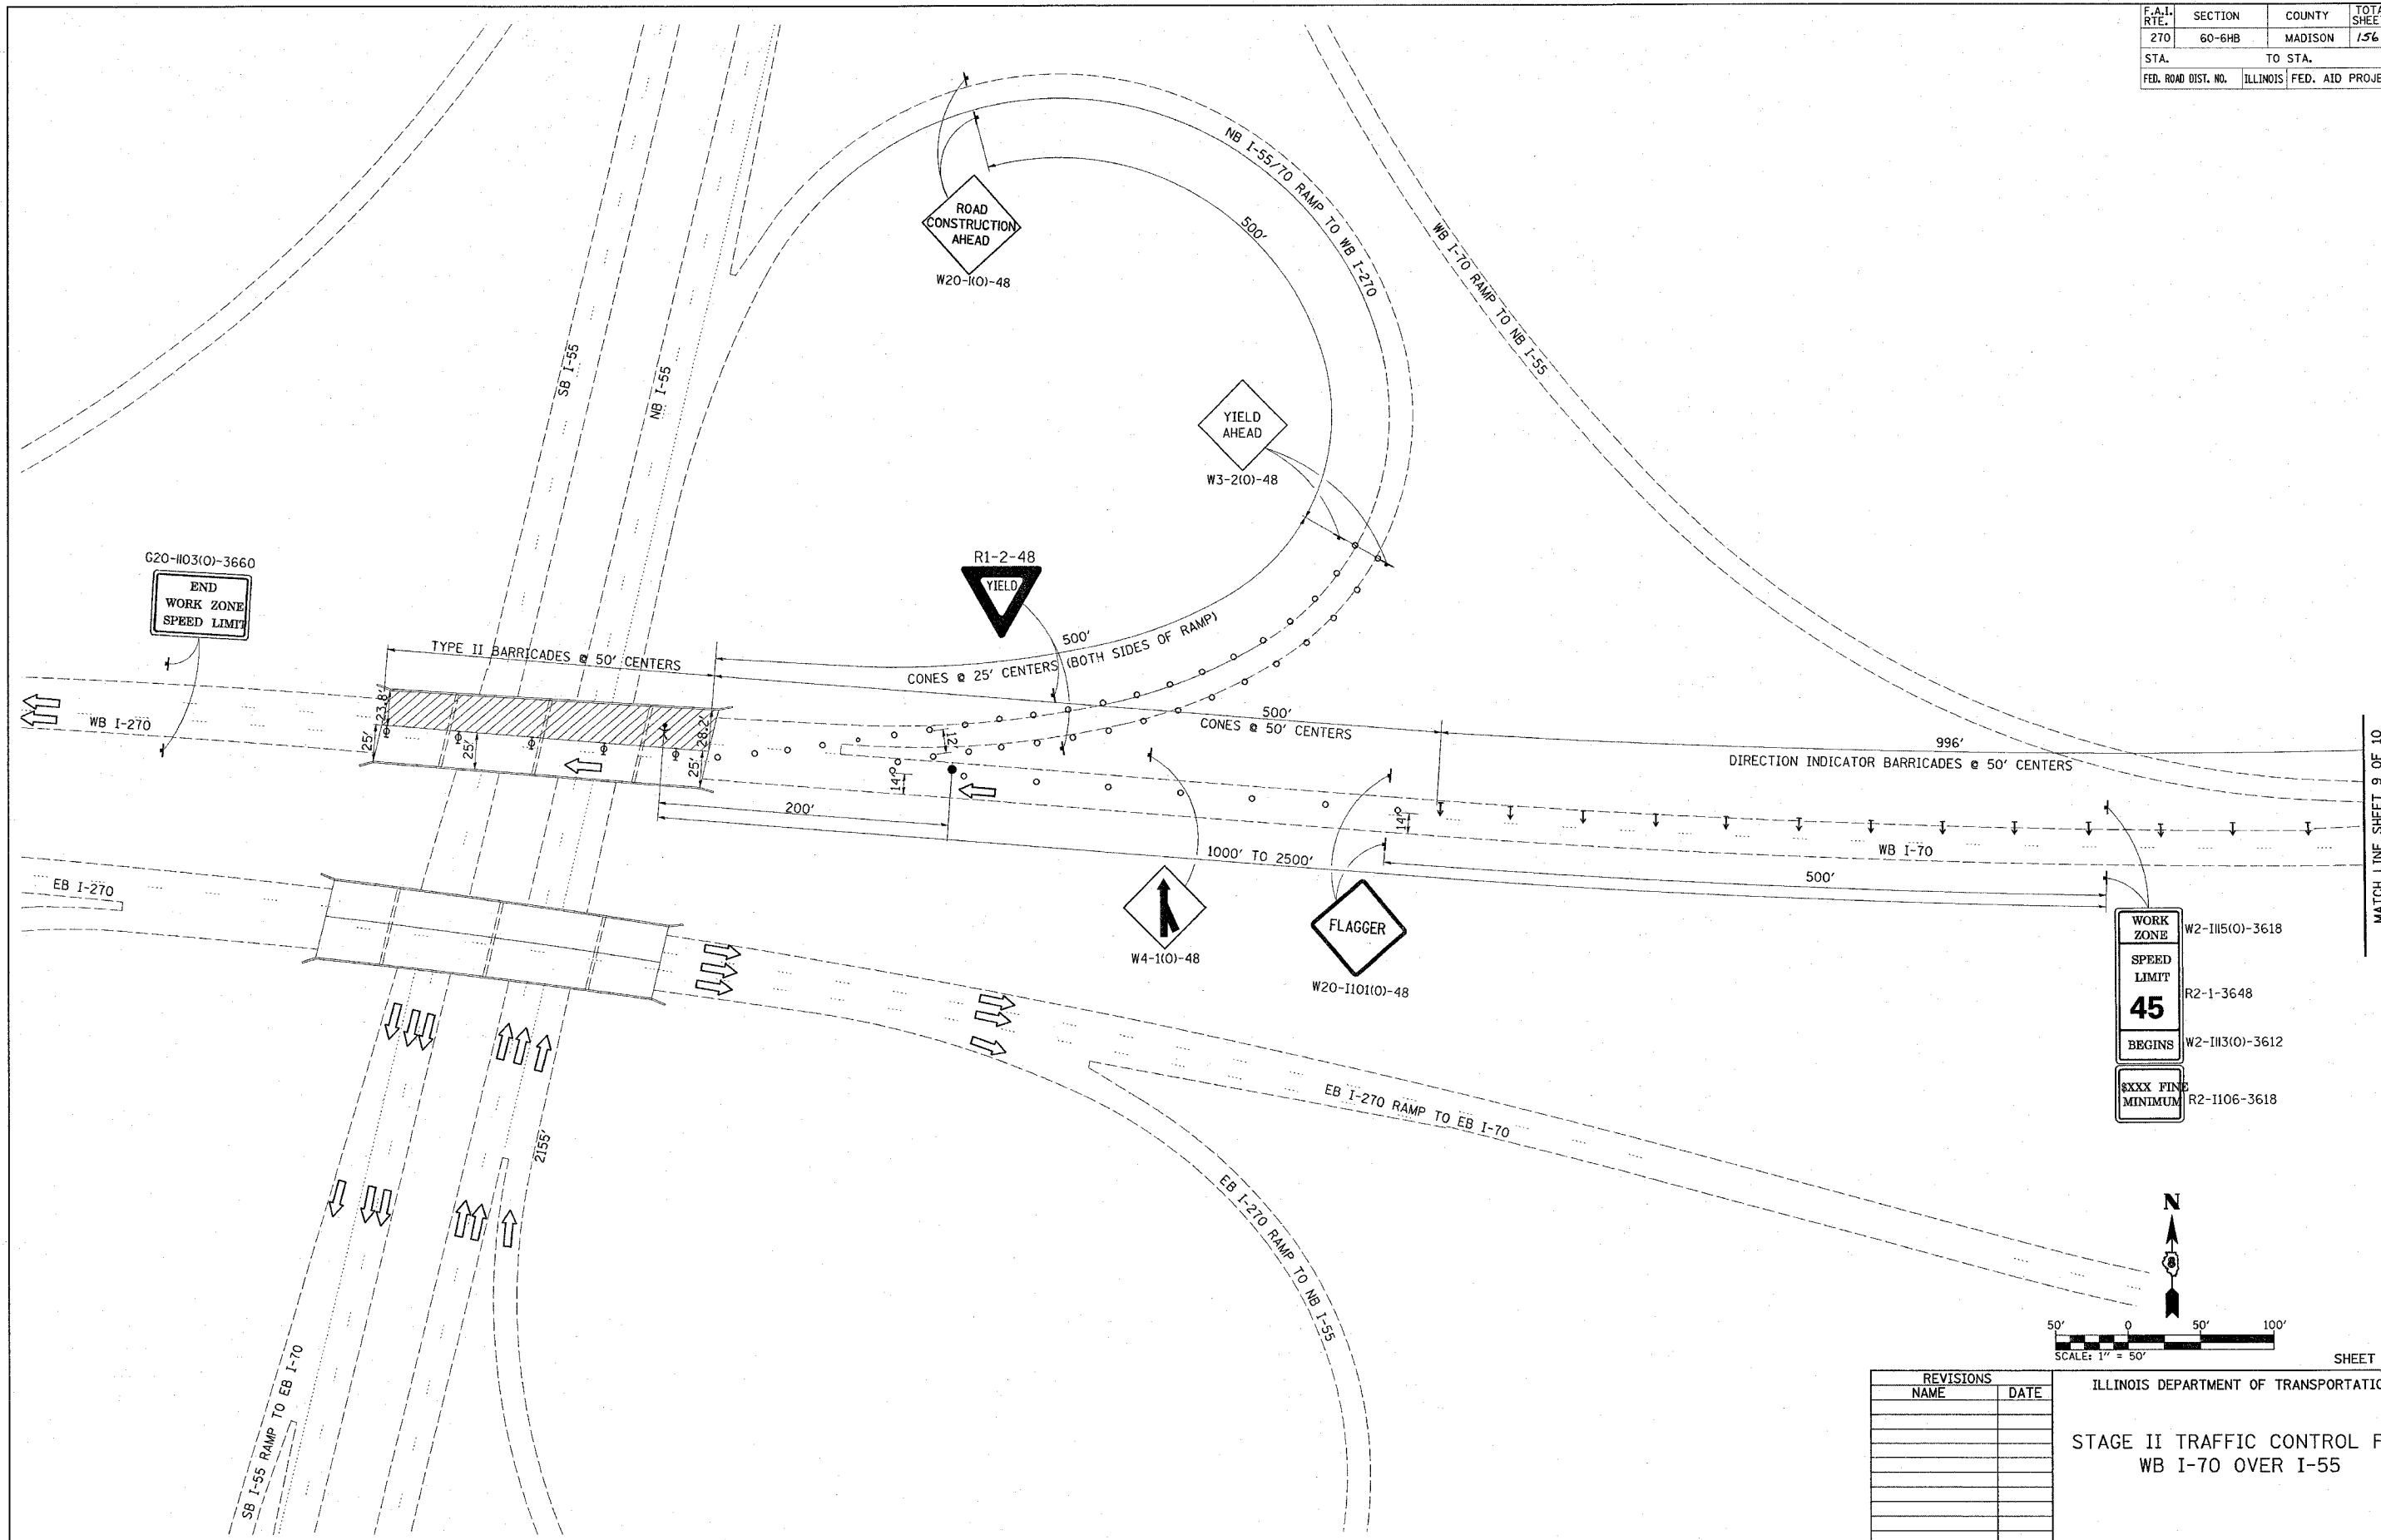

WORK ZONE	W2-115(0)-3618
SPEED LIMIT	R2-1-3648
45	
BEGINS	W2-113(0)-3612
XXXX FINE MINIMUM	R2-1106-3618

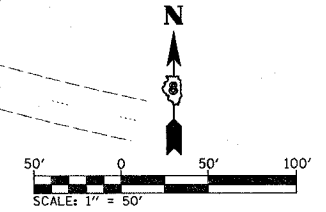

MATCH LINE SHEET 9 OF 10

SHEET 8 OF 10

REVISIONS	
NAME	DATE

ILLINOIS DEPARTMENT OF TRANSPORTATION
 STAGE II TRAFFIC CONTROL FOR
 WB I-70 OVER I-55

PLOT DATE = 8/27/88
 FILE NAME = 880828
 PLOT SCALE = 1/8" = 10'
 USER NAME = BUSER