
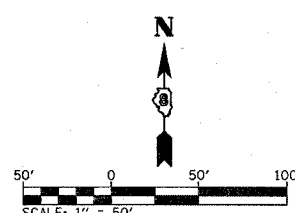


F.A.I. RTE.	SECTION	COUNTY	TOTAL SHEETS	SHEET NO.
270	60-6HB	MADISON	156	60
STA.		TO STA.		
FED. ROAD DIST. NO.	ILLINOIS	FED. AID PROJECT		

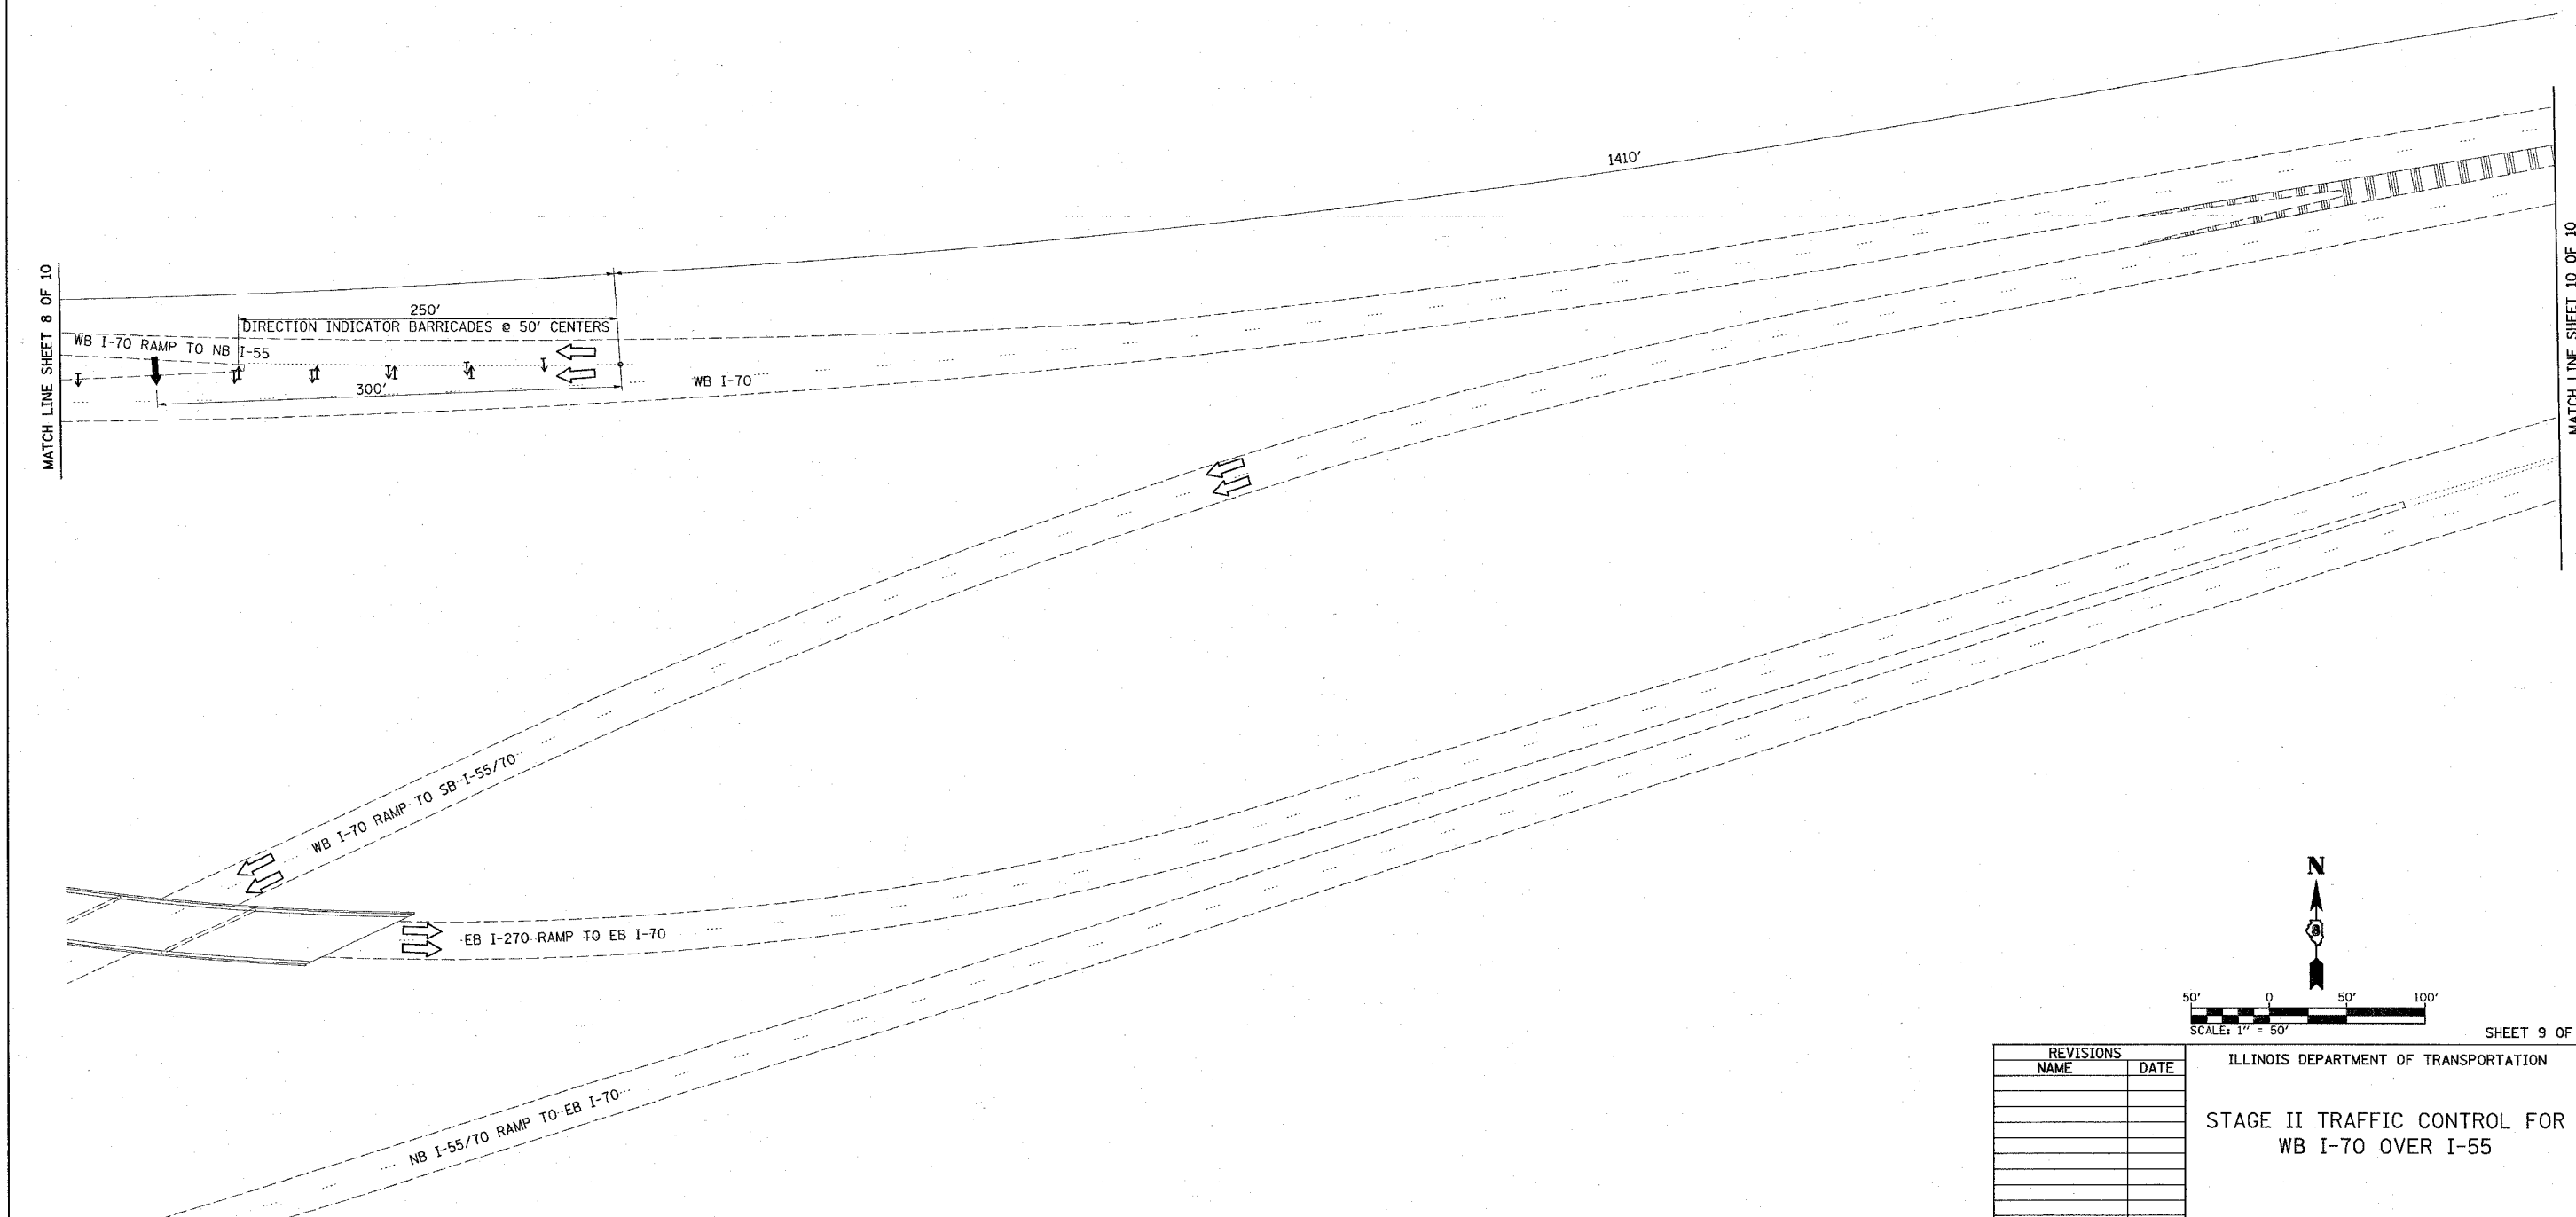

REVISIONS	
NAME	DATE

ILLINOIS DEPARTMENT OF TRANSPORTATION  
 STAGE II TRAFFIC CONTROL FOR  
 WB I-70 OVER I-55

PLOT DATE =  
 PLOT SCALE =  
 USER NAME =