


F.A.I. RTE.	SECTION	COUNTY	TOTAL SHEETS	SHEET NO.
70	60-(10,11)RS	MADISON	156	66
STA.		TO STA.		
FED. ROAD DIST. NO.		ILLINOIS FED. AID PROJECT		

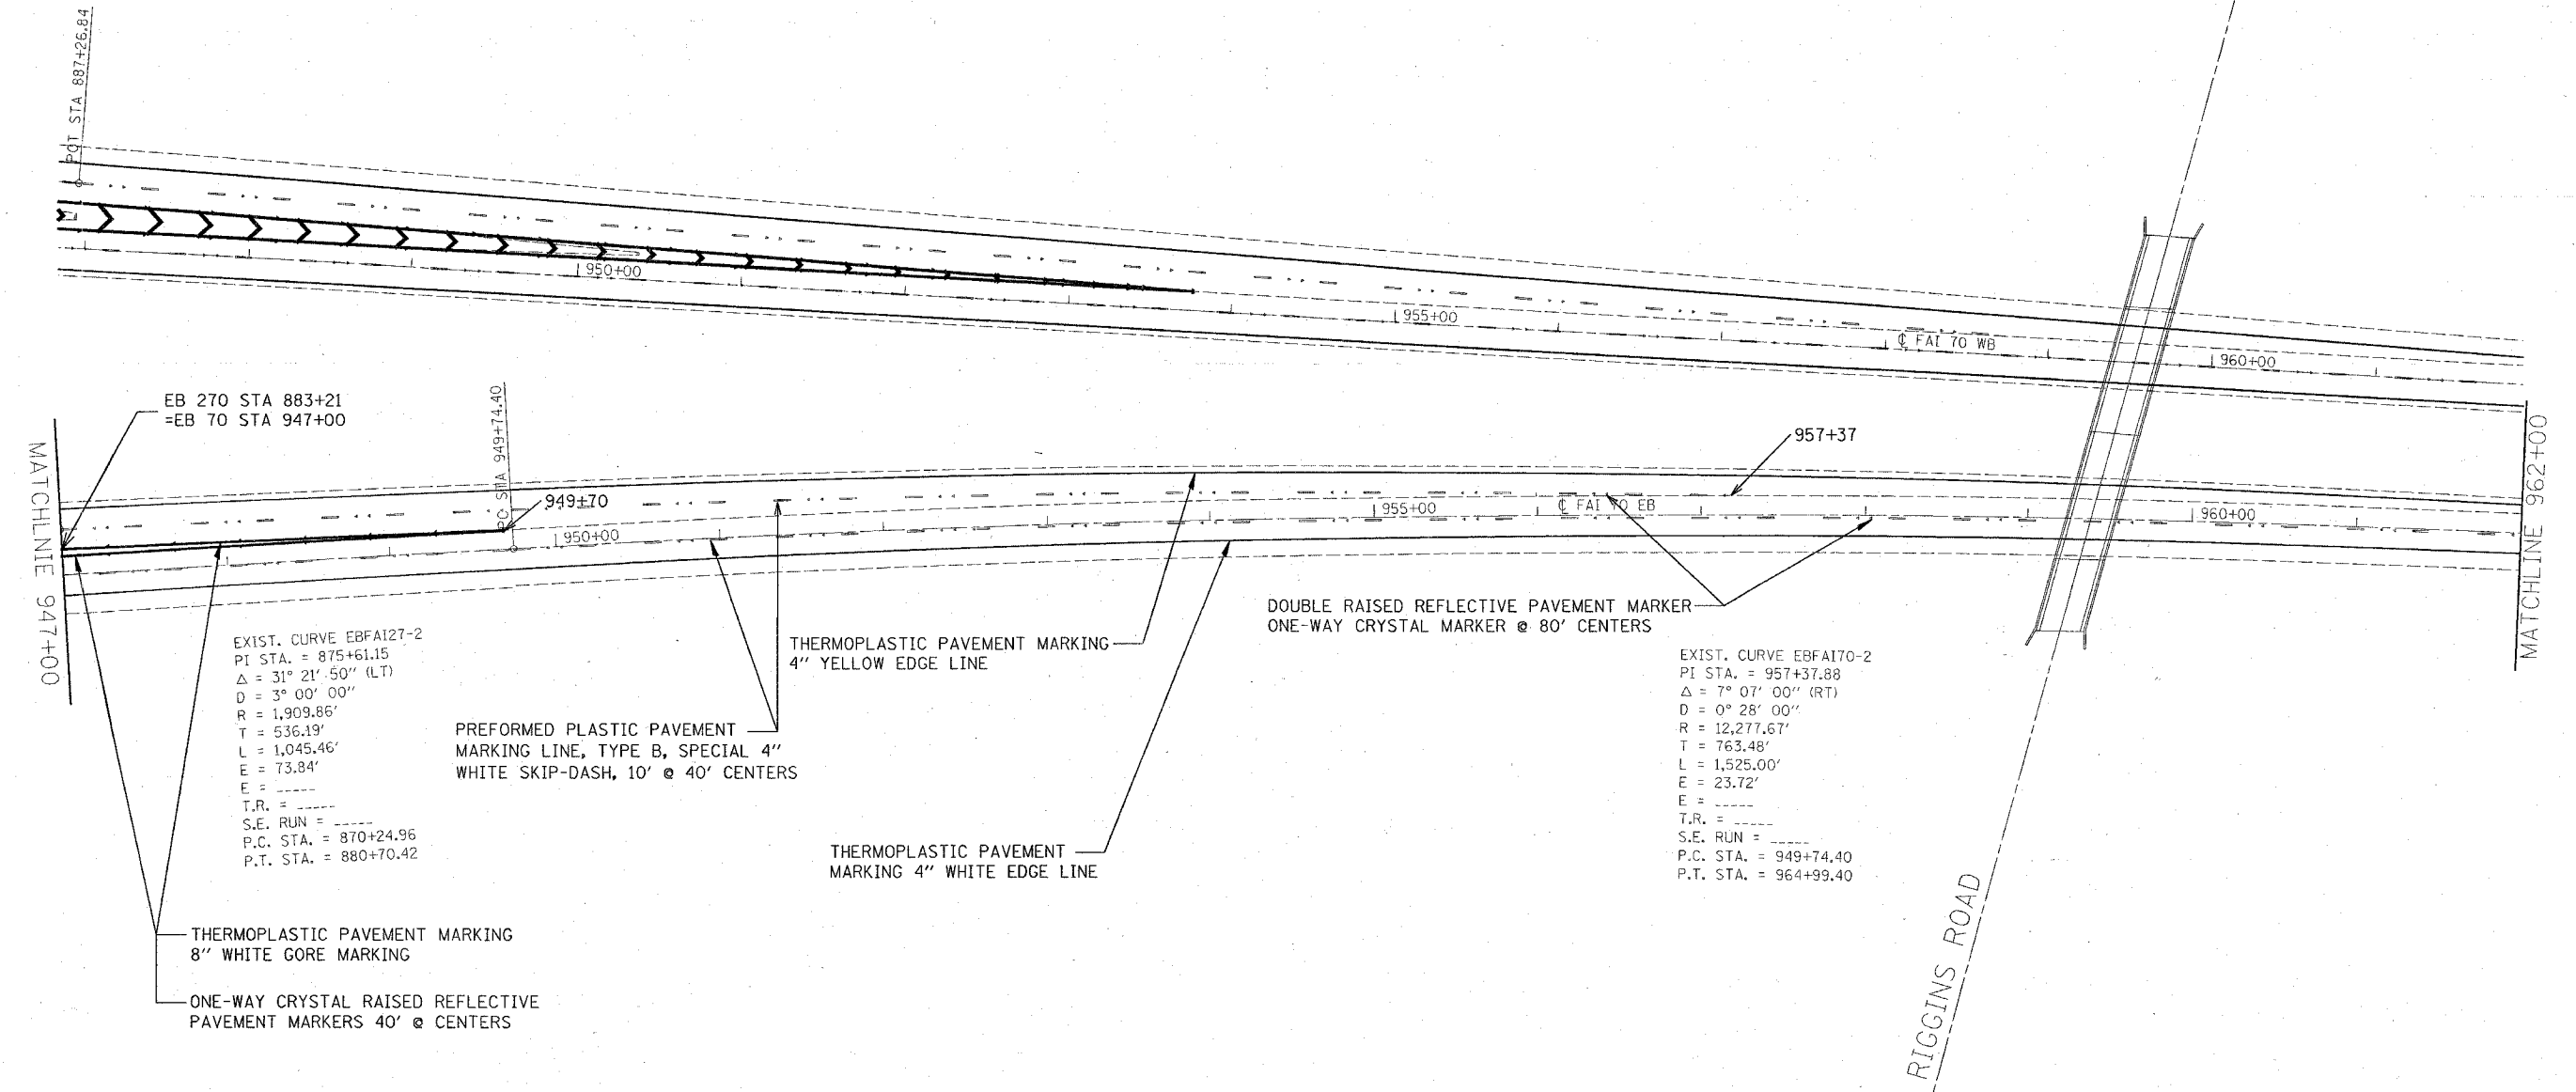

EB 270 STA 883+21
=EB 70 STA 947+00

MATCHLINE 947+00

MATCHLINE 962+00

EXIST. CURVE EBFA127-2
PI STA. = 875+61.15
Δ = 31° 21' 50" (LT)
D = 3° 00' 00"
R = 1,909.86'
T = 536.19'
L = 1,045.46'
E = 73.84'
E = -----
T.R. = -----
S.E. RUN = -----
P.C. STA. = 870+24.96
P.T. STA. = 880+70.42

PREFORMED PLASTIC PAVEMENT MARKING LINE, TYPE B, SPECIAL 4" WHITE SKIP-DASH, 10' @ 40' CENTERS

THERMOPLASTIC PAVEMENT MARKING 4" YELLOW EDGE LINE

THERMOPLASTIC PAVEMENT MARKING 4" WHITE EDGE LINE

THERMOPLASTIC PAVEMENT MARKING 8" WHITE GORE MARKING

ONE-WAY CRYSTAL RAISED REFLECTIVE PAVEMENT MARKERS 40' @ CENTERS

DOUBLE RAISED REFLECTIVE PAVEMENT MARKER ONE-WAY CRYSTAL MARKER @ 80' CENTERS

EXIST. CURVE EBFA170-2
PI STA. = 957+37.88
Δ = 7° 07' 00" (RT)
D = 0° 28' 00"
R = 12,277.67'
T = 763.48'
L = 1,525.00'
E = 23.72'
E = -----
T.R. = -----
S.E. RUN = -----
P.C. STA. = 949+74.40
P.T. STA. = 964+99.40

RIGGINS ROAD

PLOT DATE = 08/26/08
FILE NAME = 081010
SCALE = 1" = 40'
REFERENCE = 08/27

REVISIONS	
NAME	DATE

ILLINOIS DEPARTMENT OF TRANSPORTATION
PAVEMENT MARKING EASTBOUND 70
FAI 70
SECTION 60-(10,11)RS
MADISON COUNTY

SCALE: VERT. _____
HORIZ. _____
DATE _____

DRAWN BY _____
CHECKED BY _____