


F.A.I. RTE.	SECTION	COUNTY	TOTAL SHEETS	SHEET NO.
70	60-(10,11)RS	MADISON	154	73
STA.		TO STA.		
FED. ROAD DIST. NO.		ILLINOIS FED. AID PROJECT		

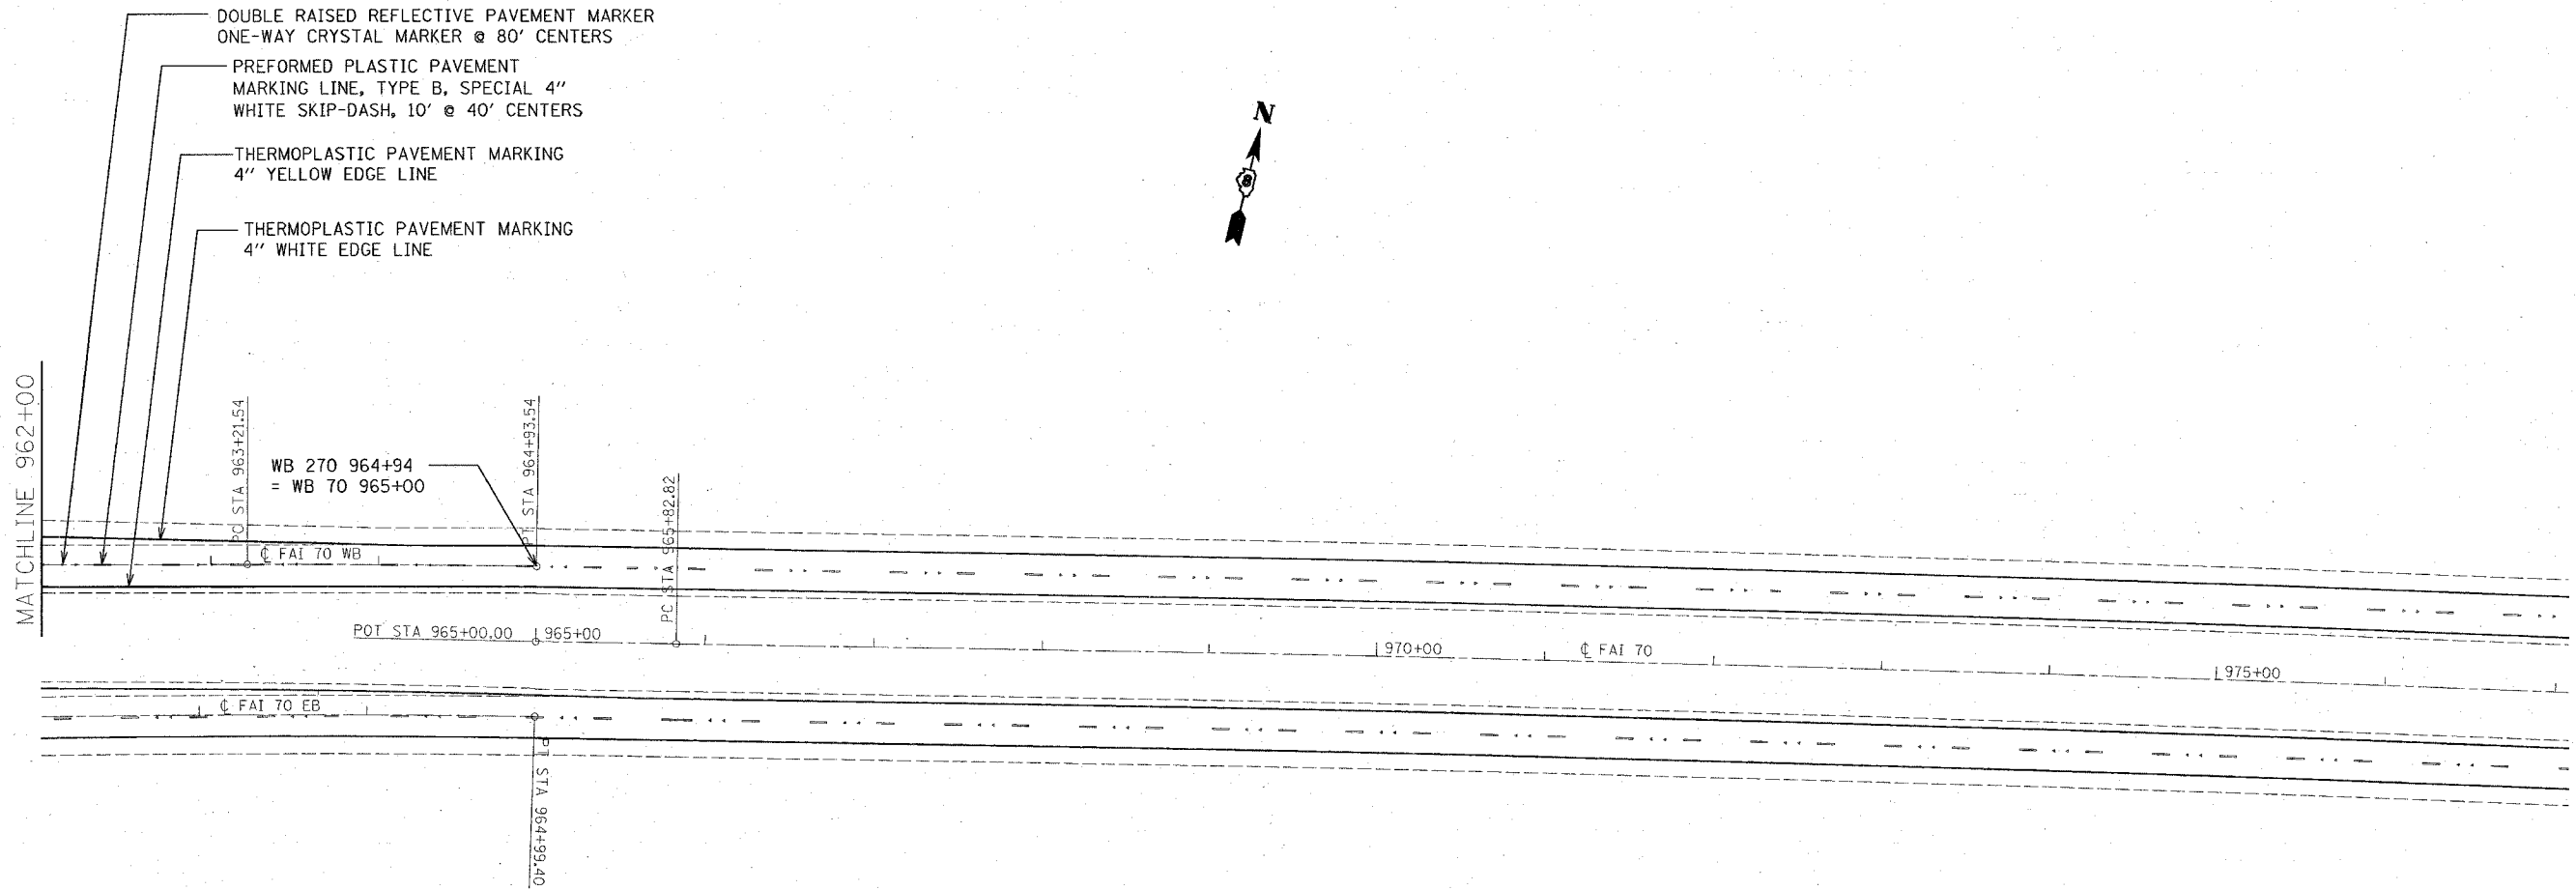

MATCHLINE 962+00

- DOUBLE RAISED REFLECTIVE PAVEMENT MARKER  
ONE-WAY CRYSTAL MARKER @ 80' CENTERS
- PREFORMED PLASTIC PAVEMENT  
MARKING LINE, TYPE B, SPECIAL 4"  
WHITE SKIP-DASH, 10' @ 40' CENTERS
- THERMOPLASTIC PAVEMENT MARKING  
4" YELLOW EDGE LINE
- THERMOPLASTIC PAVEMENT MARKING  
4" WHITE EDGE LINE

WB 270 964+94  
= WB 70 965+00

EXIST. CURVE WBF70-4  
 P.I. STA. = 964+07.54  
 $\Delta = 0^\circ 40' 06''$  (RT)  
 $D = 0^\circ 23' 19''$   
 $R = 14,745.45'$   
 $T = 86.00'$   
 $L = 172.00'$   
 $e = 0.25'$   
 $F =$   
 $T.R. =$   
 $S.E. RUN =$   
 P.C. STA. = 963+21.54  
 P.T. STA. = 964+93.54

PLOT DATE = #DATE#  
 FILE NAME = #FILE#  
 PLOT SCALE = #SCALE#  
 REFERENCE = #REF#

REVISIONS	
NAME	DATE

ILLINOIS DEPARTMENT OF TRANSPORTATION  
**PAVEMENT MARKING**  
**WESTBOUND 70**  
 FAI 70  
 SECTION 60-(10,11)RS  
 MADISON COUNTY

SCALE: VERT. \_\_\_\_\_  
 HORIZ. \_\_\_\_\_

DATE \_\_\_\_\_ DRAWN BY \_\_\_\_\_  
 CHECKED BY \_\_\_\_\_