


|                     |              |                           |              |           |
|---------------------|--------------|---------------------------|--------------|-----------|
| F.A.I. RTE.         | SECTION      | COUNTY                    | TOTAL SHEETS | SHEET NO. |
| 70                  | 60-(10,11)RS | MADISON                   | 154          | 85        |
| STA.                |              | TO STA.                   |              |           |
| FED. ROAD DIST. NO. |              | ILLINOIS FED. AID PROJECT |              |           |

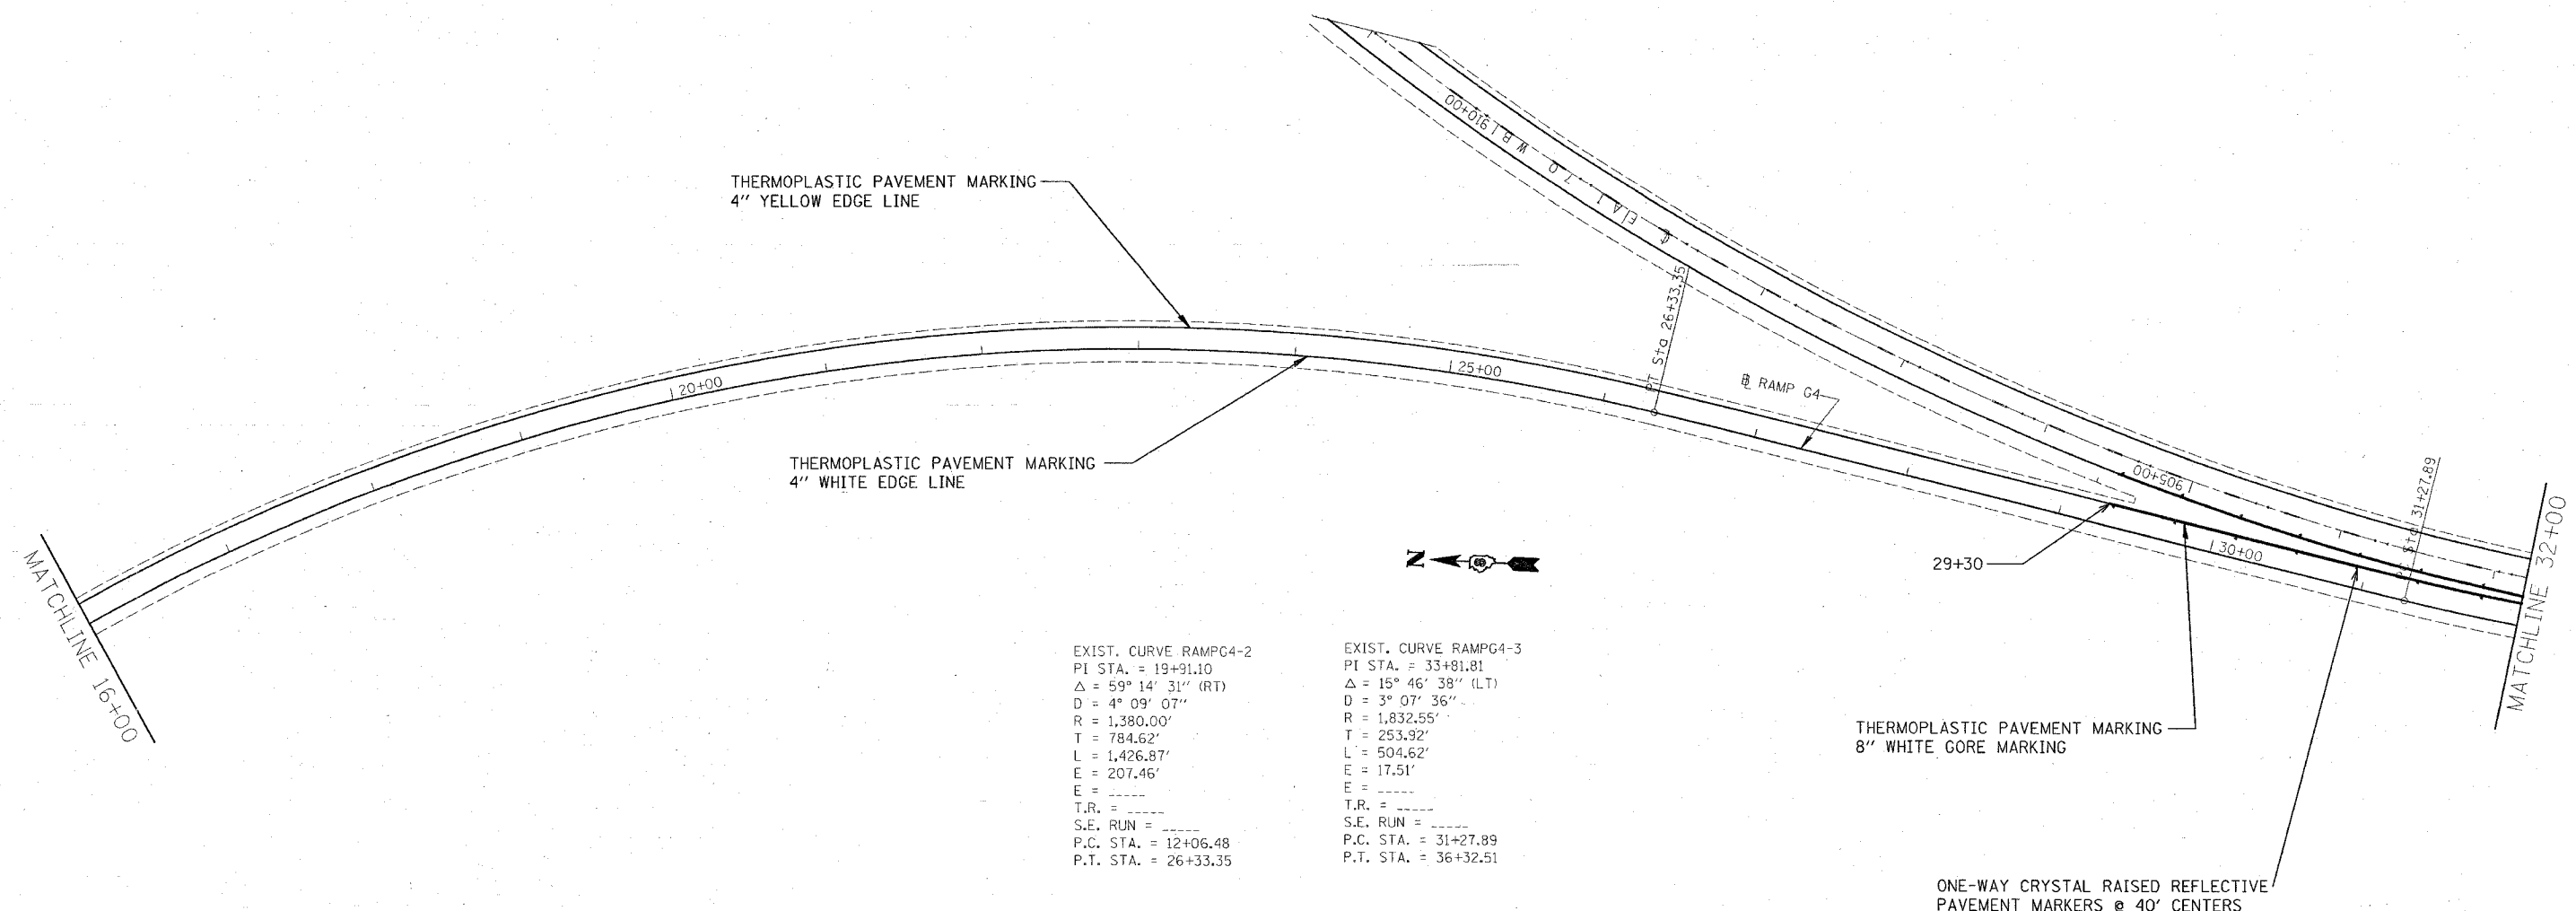

EXIST. CURVE RAMP G4-2  
 PI STA. = 19+91.10  
 $\Delta = 59^\circ 14' 31''$  (RT)  
 D =  $4^\circ 09' 07''$   
 R = 1,380.00'  
 T = 784.62'  
 L = 1,426.87'  
 E = 207.46'  
 E = -----  
 T.R. = -----  
 S.E. RUN = -----  
 P.C. STA. = 12+06.48  
 P.T. STA. = 26+33.35

EXIST. CURVE RAMP G4-3  
 PI STA. = 33+81.81  
 $\Delta = 15^\circ 46' 38''$  (LT)  
 D =  $3^\circ 07' 36''$   
 R = 1,832.55'  
 T = 253.92'  
 L = 504.62'  
 E = 17.51'  
 E = -----  
 T.R. = -----  
 S.E. RUN = -----  
 P.C. STA. = 31+27.89  
 P.T. STA. = 36+32.51

DATE =  
 DATE =  
 DATE =  
 DATE =  
 DATE =

| REVISIONS |      |
|-----------|------|
| NAME      | DATE |
|           |      |
|           |      |
ILLINOIS DEPARTMENT OF TRANSPORTATION  
**PAVEMENT MARKING**  
**RAMP G4**  
 FAI 70  
 SECTION 60-(10,11)RS  
 MADISON COUNTY

SCALE: VERT. \_\_\_\_\_  
 HORIZ. \_\_\_\_\_  
 DATE \_\_\_\_\_

DRAWN BY \_\_\_\_\_  
 CHECKED BY \_\_\_\_\_