

F.A.I. RTE.	SECTION	COUNTY	TOTAL SHEETS	SHEET NO.
70	60-(10,11)RS	MADISON	156	87
STA.		TO STA.		
FED. ROAD DIST. NO.		ILLINOIS FED. AID PROJECT		


EXIST. CURVE RAMPG5-1
 PI STA. = 3+41.86
 $\Delta = 5^\circ 24' 21''$ (RT)
 $D = 0^\circ 47' 28''$
 $R = 7,241.33'$
 $T = 341.86'$
 $L = 683.22'$
 $E = 8.07'$
 $T.R. =$
 $S.E. RUN =$
 $P.C. STA. = 0+00.00$
 $P.T. STA. = 6+83.22$

THERMOPLASTIC PAVEMENT MARKING
 4" WHITE EDGE LINE



ONE-WAY CRYSTAL RAISED REFLECTIVE
 PAVEMENT MARKERS @ 20' CENTERS

MATCHLINE 3+00

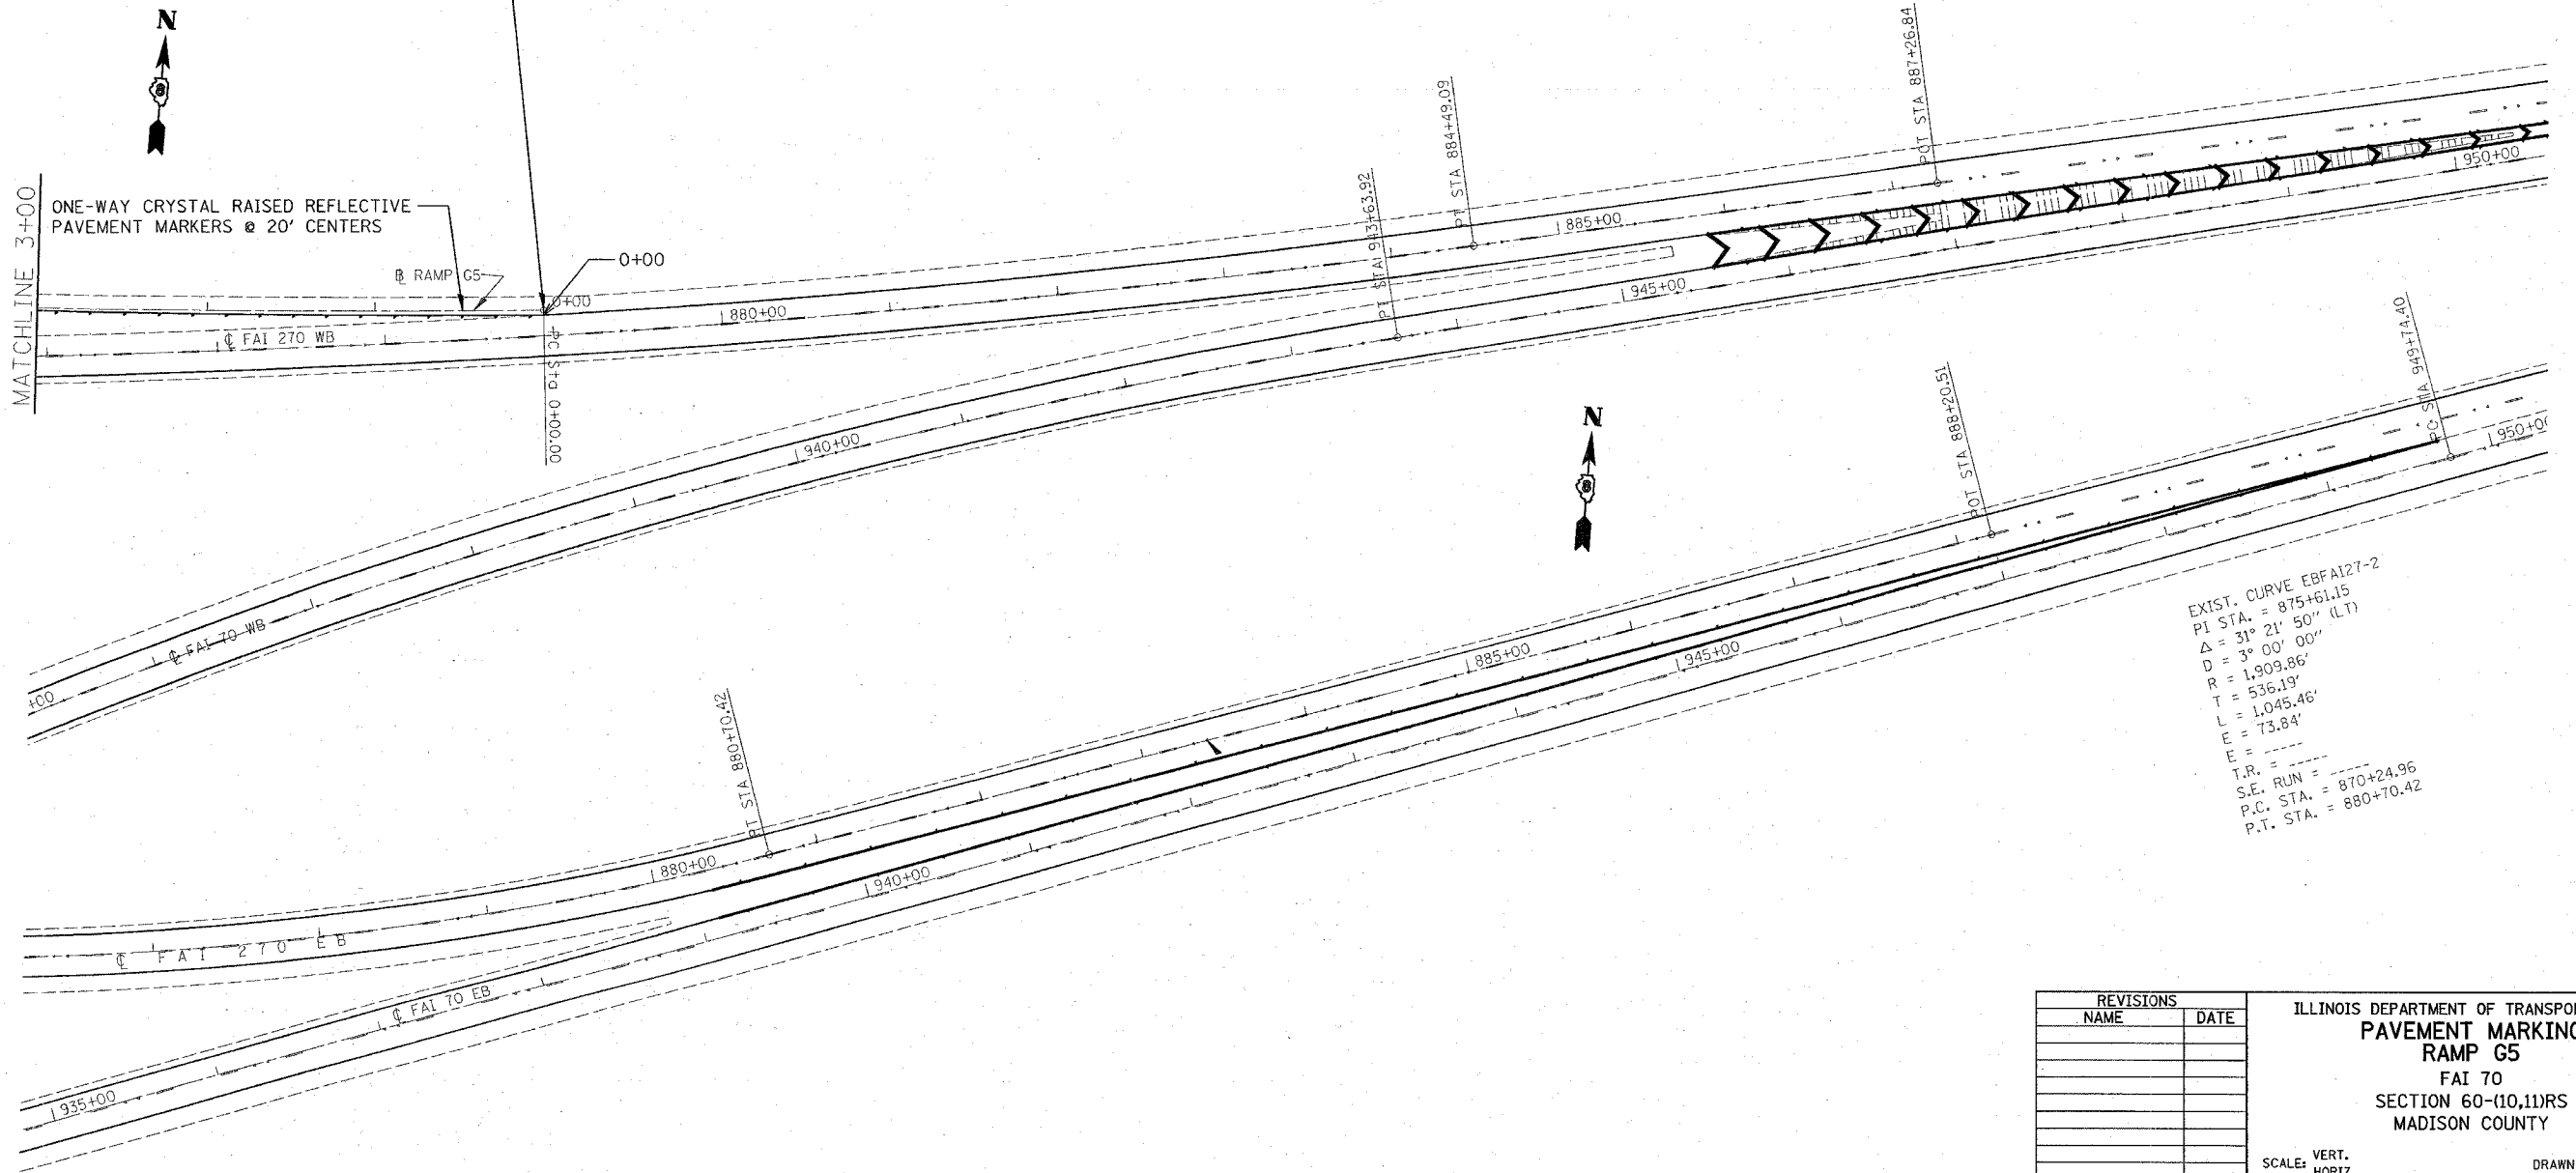

EXIST. CURVE EBFAI27-2
 PI STA. = 875+61.15
 $\Delta = 31^\circ 21' 50''$ (LT)
 $D = 3^\circ 00' 00''$
 $R = 1,309.86'$
 $T = 536.19'$
 $L = 1,045.46'$
 $E = 73.84'$
 $T.R. =$
 $S.E. RUN =$
 $P.C. STA. = 870+24.96$
 $P.T. STA. = 880+70.42$



REVISIONS	
NAME	DATE

ILLINOIS DEPARTMENT OF TRANSPORTATION
PAVEMENT MARKING
RAMP G5
 FAI 70
 SECTION 60-(10,11)RS
 MADISON COUNTY

SCALE: VERT. _____
 HORIZ. _____
 DATE _____
 DRAWN BY _____
 CHECKED BY _____

PLOT DATE =
 DATE =
 PLOT SCALE =
 SCALE =
 REFERENCE =