
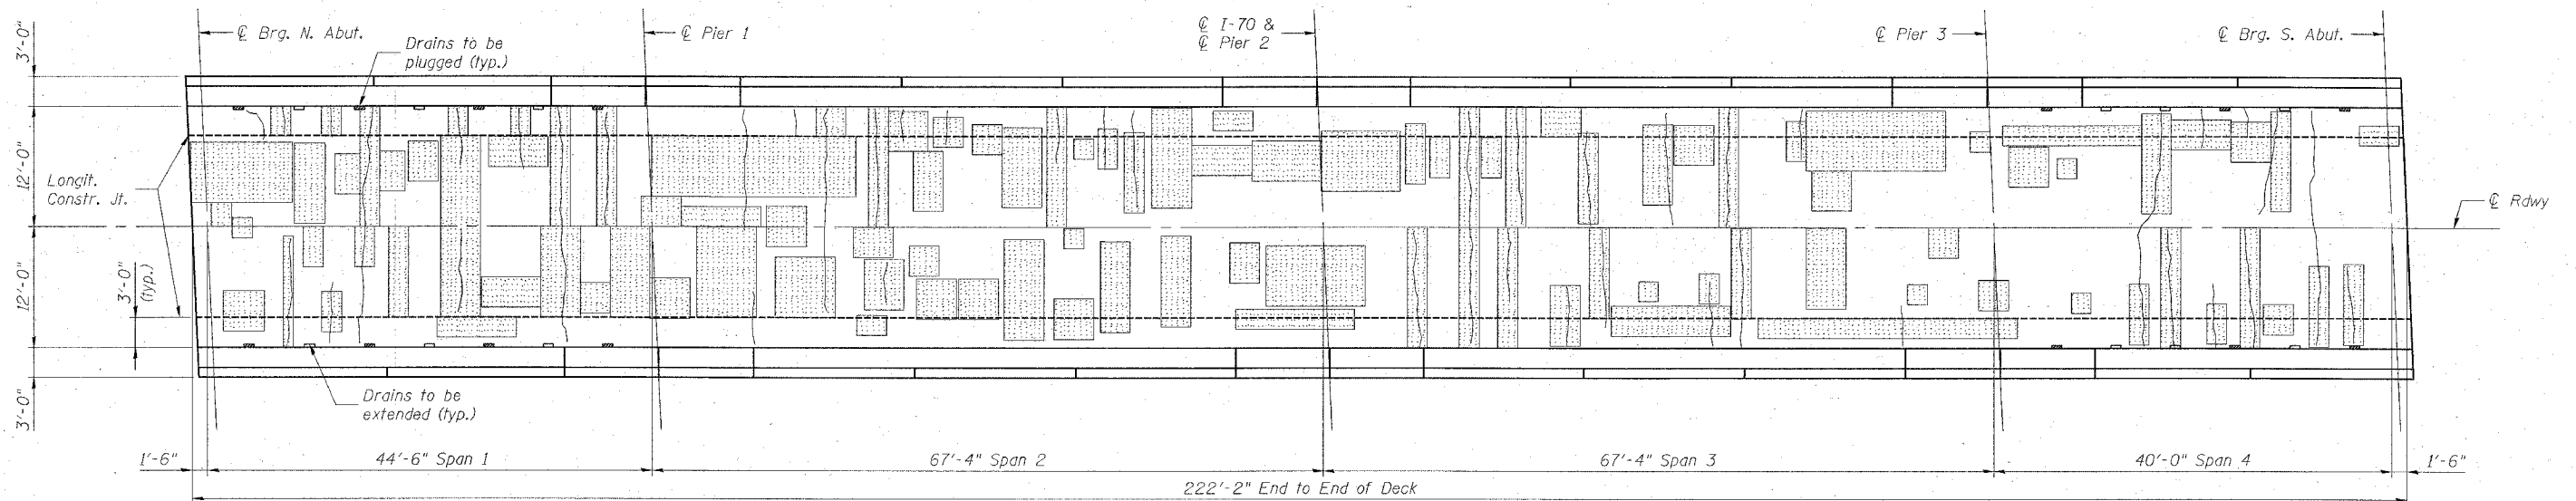



STATE OF ILLINOIS
DEPARTMENT OF TRANSPORTATION

SHEET 2
OF 4

F.A.I. RTE.	SECTION	COUNTY	TOTAL SHEETS	SHEET NO.
70	60-10HB-1	MADISON	156	124
FED. ROAD DIST. NO.	ILLINOIS	FED. AID PROJECT	CONTRACT NO. 76857	

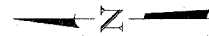

DECK PLAN-TOP

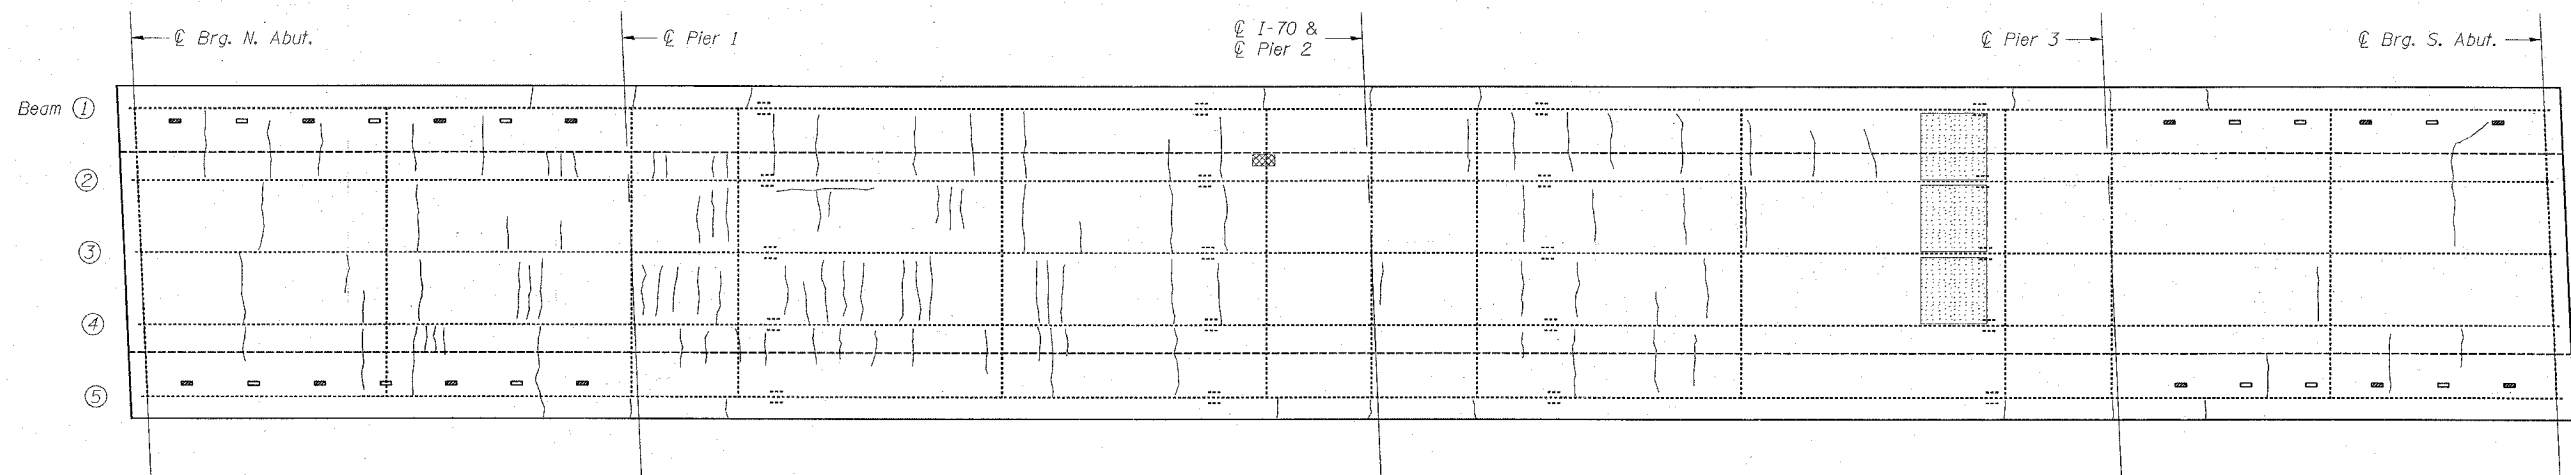

DECK PLAN-BOTTOM

LEGEND

- Hollow or Unsound Concrete (2293 S.F.)
- Spalled Concrete (0 S.F.)
- Spalled Concrete with Exposed Rebar (2 S.F.)
- Hairline Crack

NOTES:

Deck Condition Survey performed 8/14/2006.

The Engineer shall record actual locations of deck repair on the As-Built plans.

DATE: 08/14/06 USER: P. ROY FILE: 060-10HB-1

Johnson, Depp & Quisenberry CONSULTING ENGINEERS Springfield, Illinois	
DESIGNED: CDB	DRAWN: P. Roy
CHECKED: DCD	CHECKED: CDB/DCD

DECK PLAN
STAUNTON ROAD (CH 21) OVER
INTERSTATE 70
FAI ROUTE 70 SECTION 60-10HB-1
MADISON COUNTY
STATION 1013+34.43
STRUCTURE NO. 060-0182