
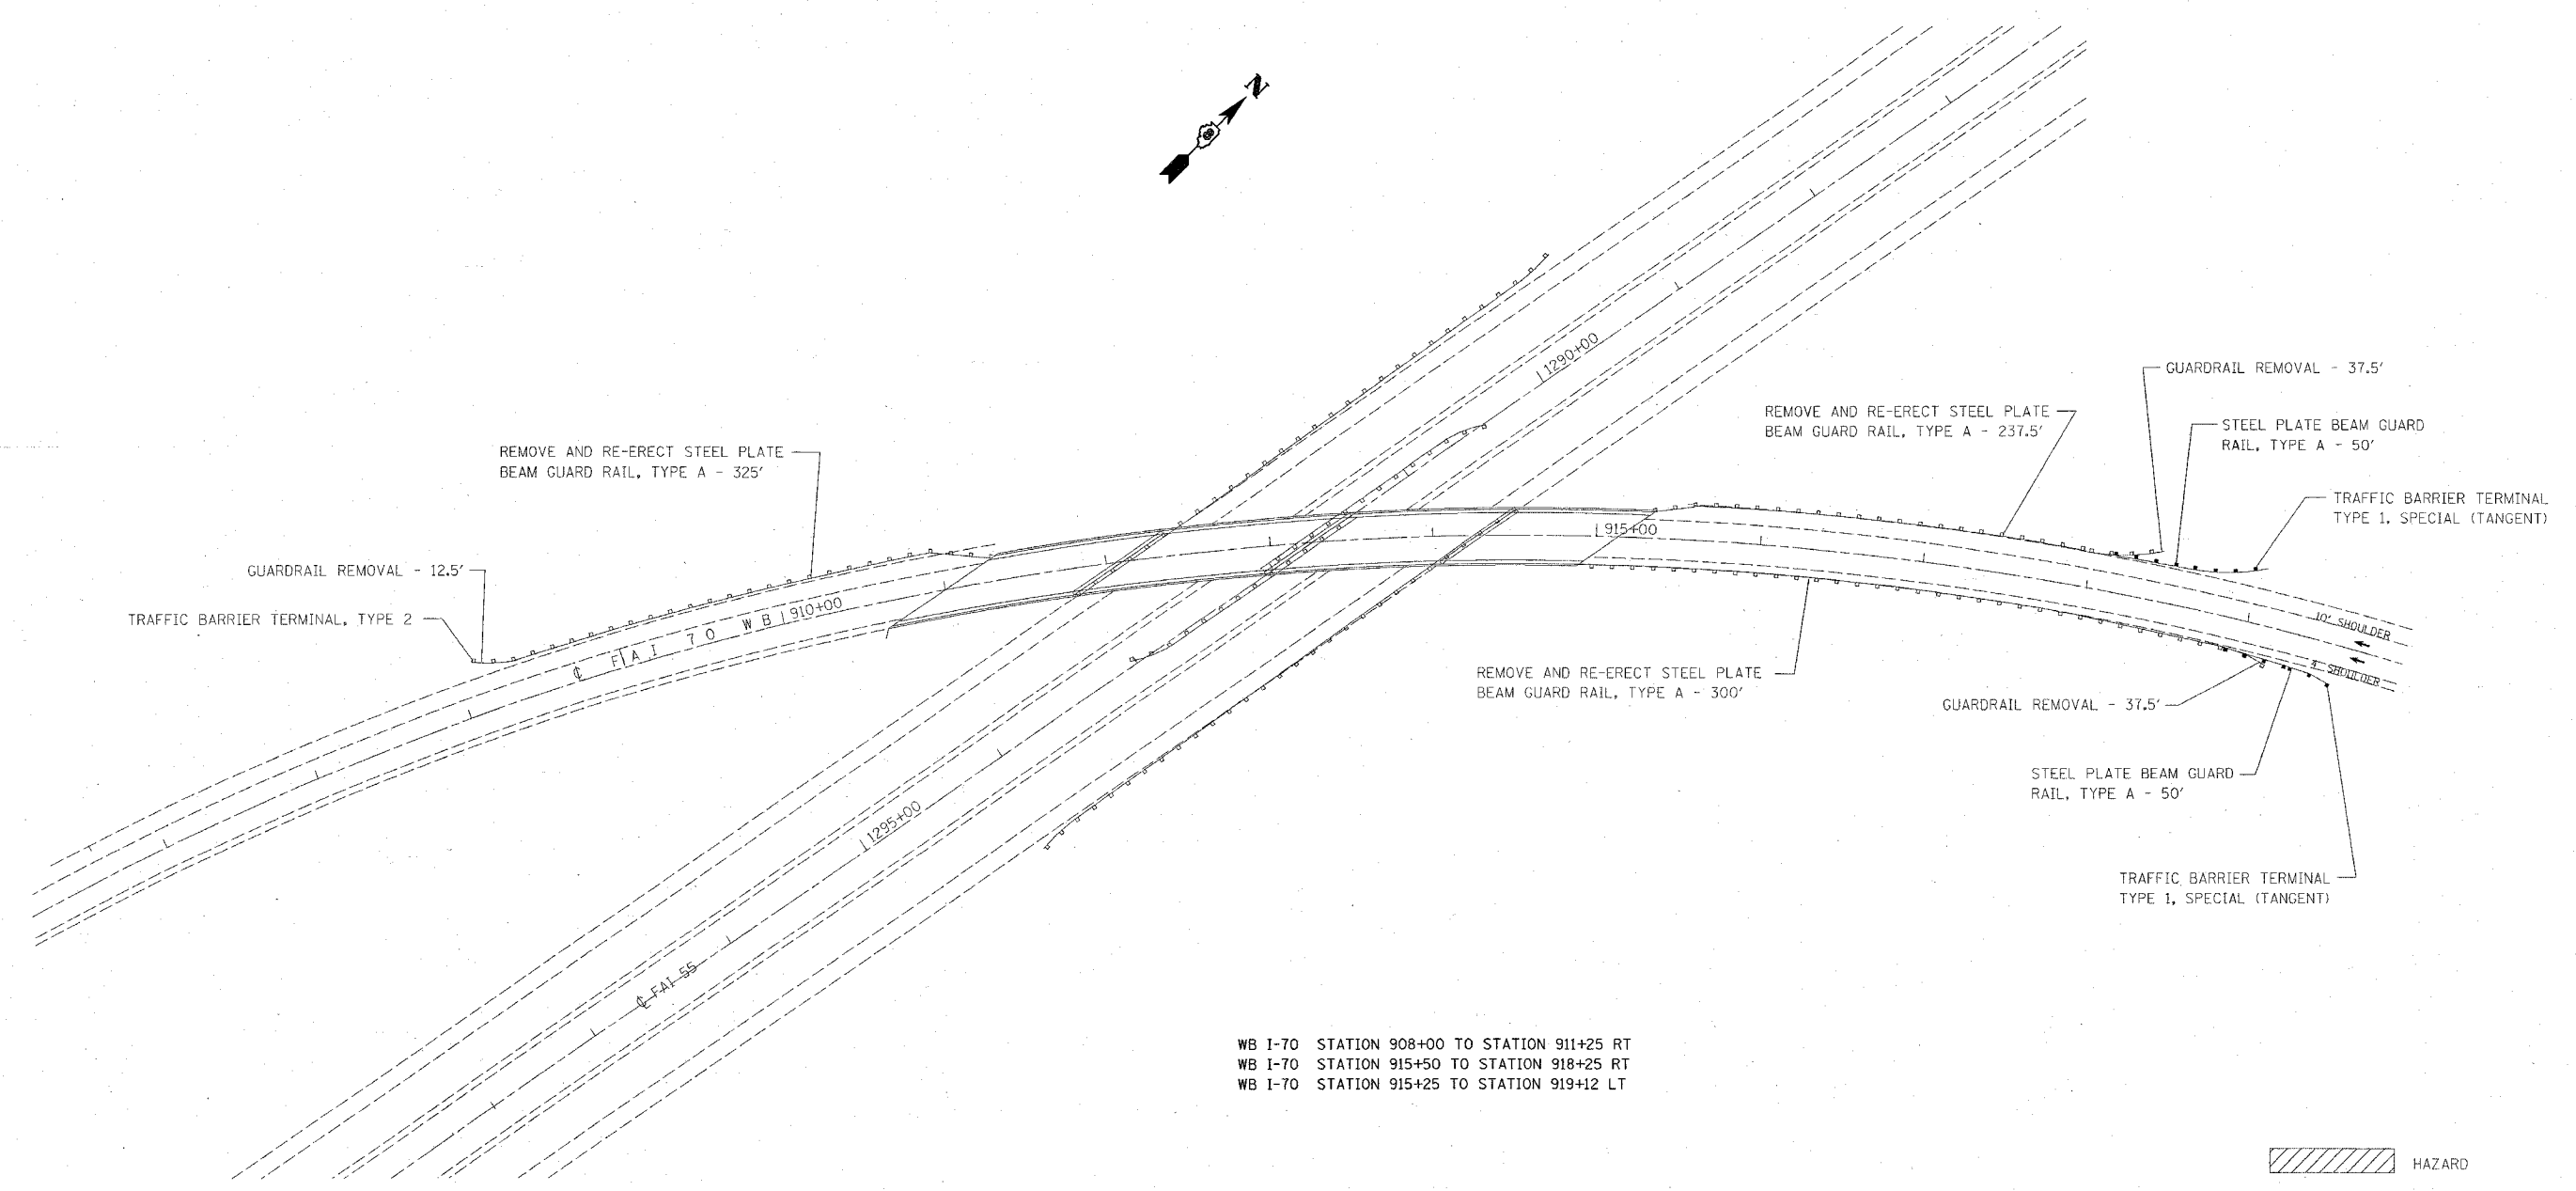


F.A.I. RTE.	SECTION	COUNTY	TOTAL SHEETS	SHEET NO.
70	60-(10,11)RS	MADISON	156	151
STA.		TO STA.		
FED. ROAD DIST. NO.		ILLINOIS FED. AID PROJECT		

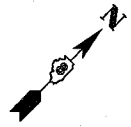

WB I-70 STATION 908+00 TO STATION 911+25 RT
 WB I-70 STATION 915+50 TO STATION 918+25 RT
 WB I-70 STATION 915+25 TO STATION 919+12 LT

- HAZARD
- EXISTING GUARDRAIL
- PROPOSED GUARDRAIL

PLOT DATE = #DATE#
 FILE NAME = #FILE#
 PLOT SCALE = #SCALE#
 REFERENCE = #REF#

REVISIONS	
NAME	DATE

ILLINOIS DEPARTMENT OF TRANSPORTATION
GUARDRAIL DETAILS
AT SN 060-0022
WB I-70 OVER I-55
 FAI 70
 SECTION 60-(10,11)RS
 MADISON COUNTY

SCALE: VERT. _____
 HORIZ. _____
 DATE _____ DRAWN BY _____
 CHECKED BY _____