


F.A.I. RTE.	SECTION	COUNTY	TOTAL SHEETS	SHEET NO.
70	60-(10,11)RS	MADISON	156	154
STA. _____		TO STA. _____		
FED. ROAD DIST. NO. _____ ILLINOIS FED. AID PROJECT				




REMOVE TBT, TYPE 8 AND REPLACE WITH TBT, TYPE 6A. THE TBT, TYPE 6A SHALL BE SHOP FABRICATED WITH ANY EXTRA LENGTH PUNCHED FOR LAPPING WITH THE EXISTING RAIL. THIS COST SHALL BE INCLUDED IN THE COST OF THE TRAFFIC BARRIER TERMINAL, TYPE 6A.

WB I-70 STATION 959+75 TO STATION 964+00 RT

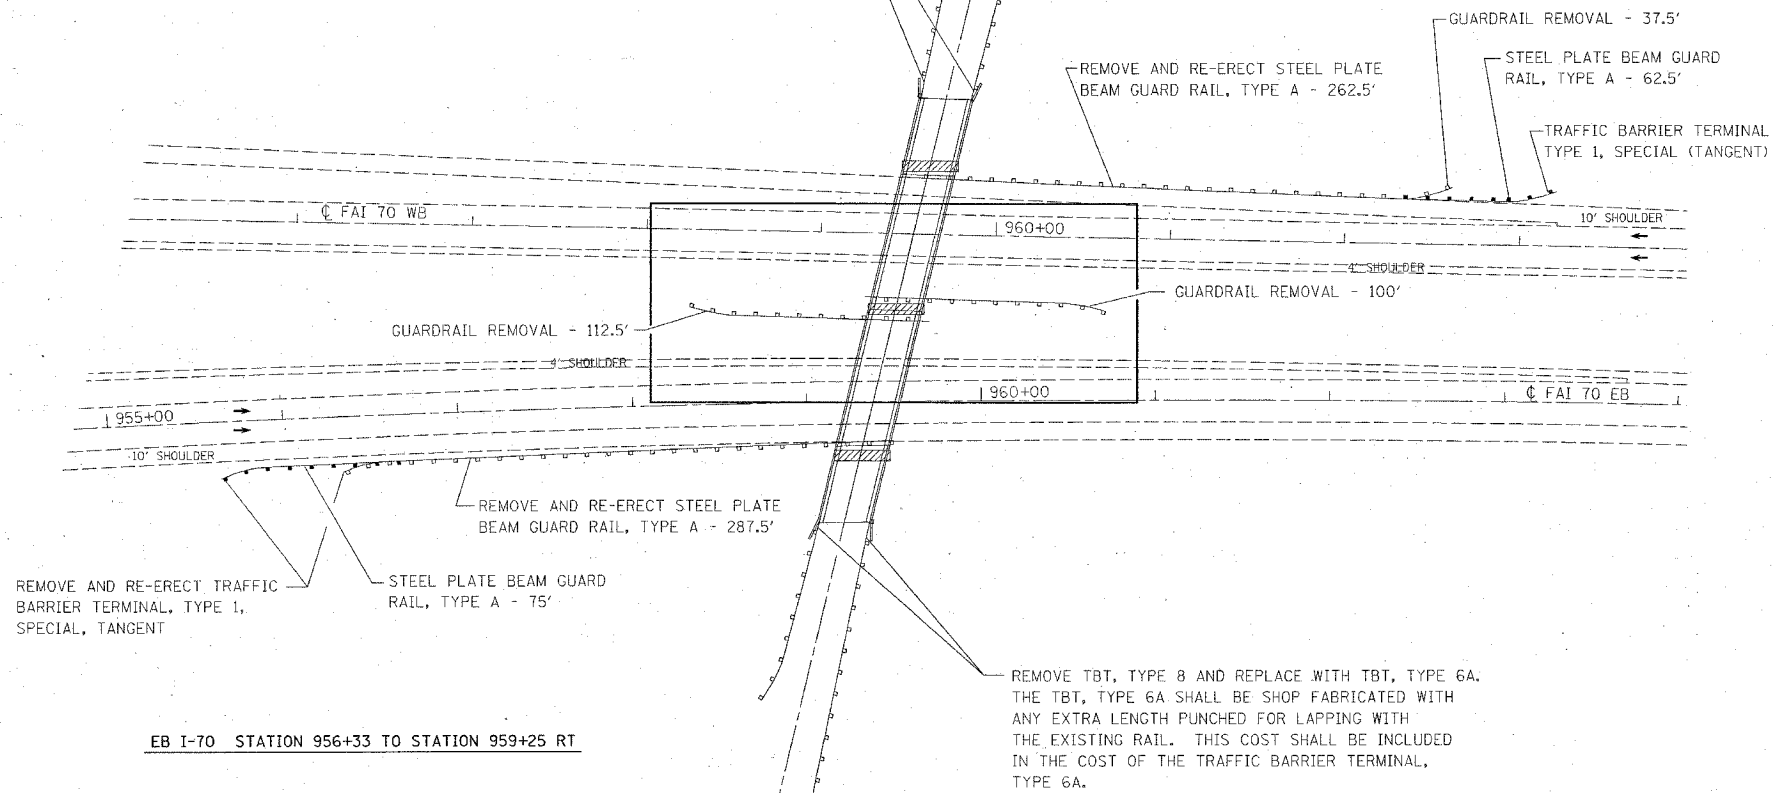

EB I-70 STATION 956+33 TO STATION 959+25 RT

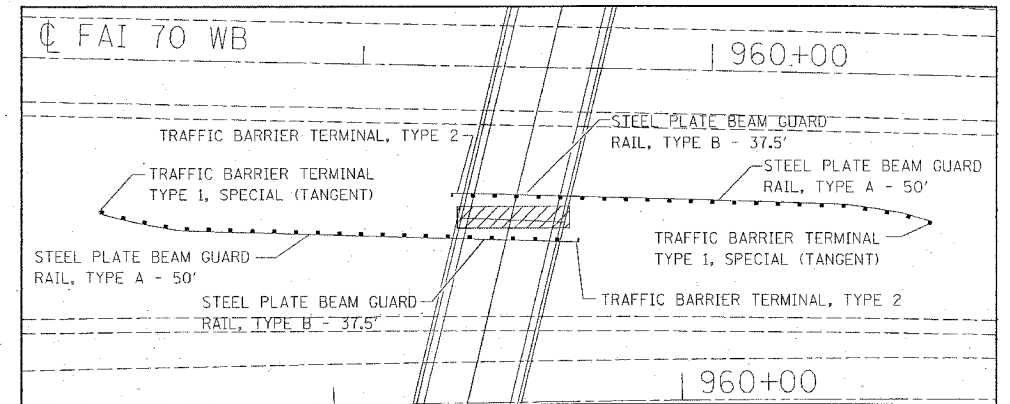

INSET

EB I-70 STATION 958+50 TO STATION 959+25 LT
WB I-70 STATION 959+75 TO STATION 961+00 LT

- HAZARD
- EXISTING GUARDRAIL
- PROPOSED GUARDRAIL

REVISIONS		ILLINOIS DEPARTMENT OF TRANSPORTATION GUARDRAIL DETAILS AT SN 060-0173 I-70 AT RIGGIN ROAD FAI 70 SECTION 60-(10,11)RS MADISON COUNTY
NAME	DATE	

SCALE: VERT. _____
HORIZ. _____
DATE _____ DRAWN BY _____
CHECKED BY _____

PLOT DATE = #DATE#
FILE NAME = #FILE#
SCALE = #SCALE#
REFERENCE = #REF#